



Tredworth Motorcycles,  
64-68 High Street,  
Gloucester

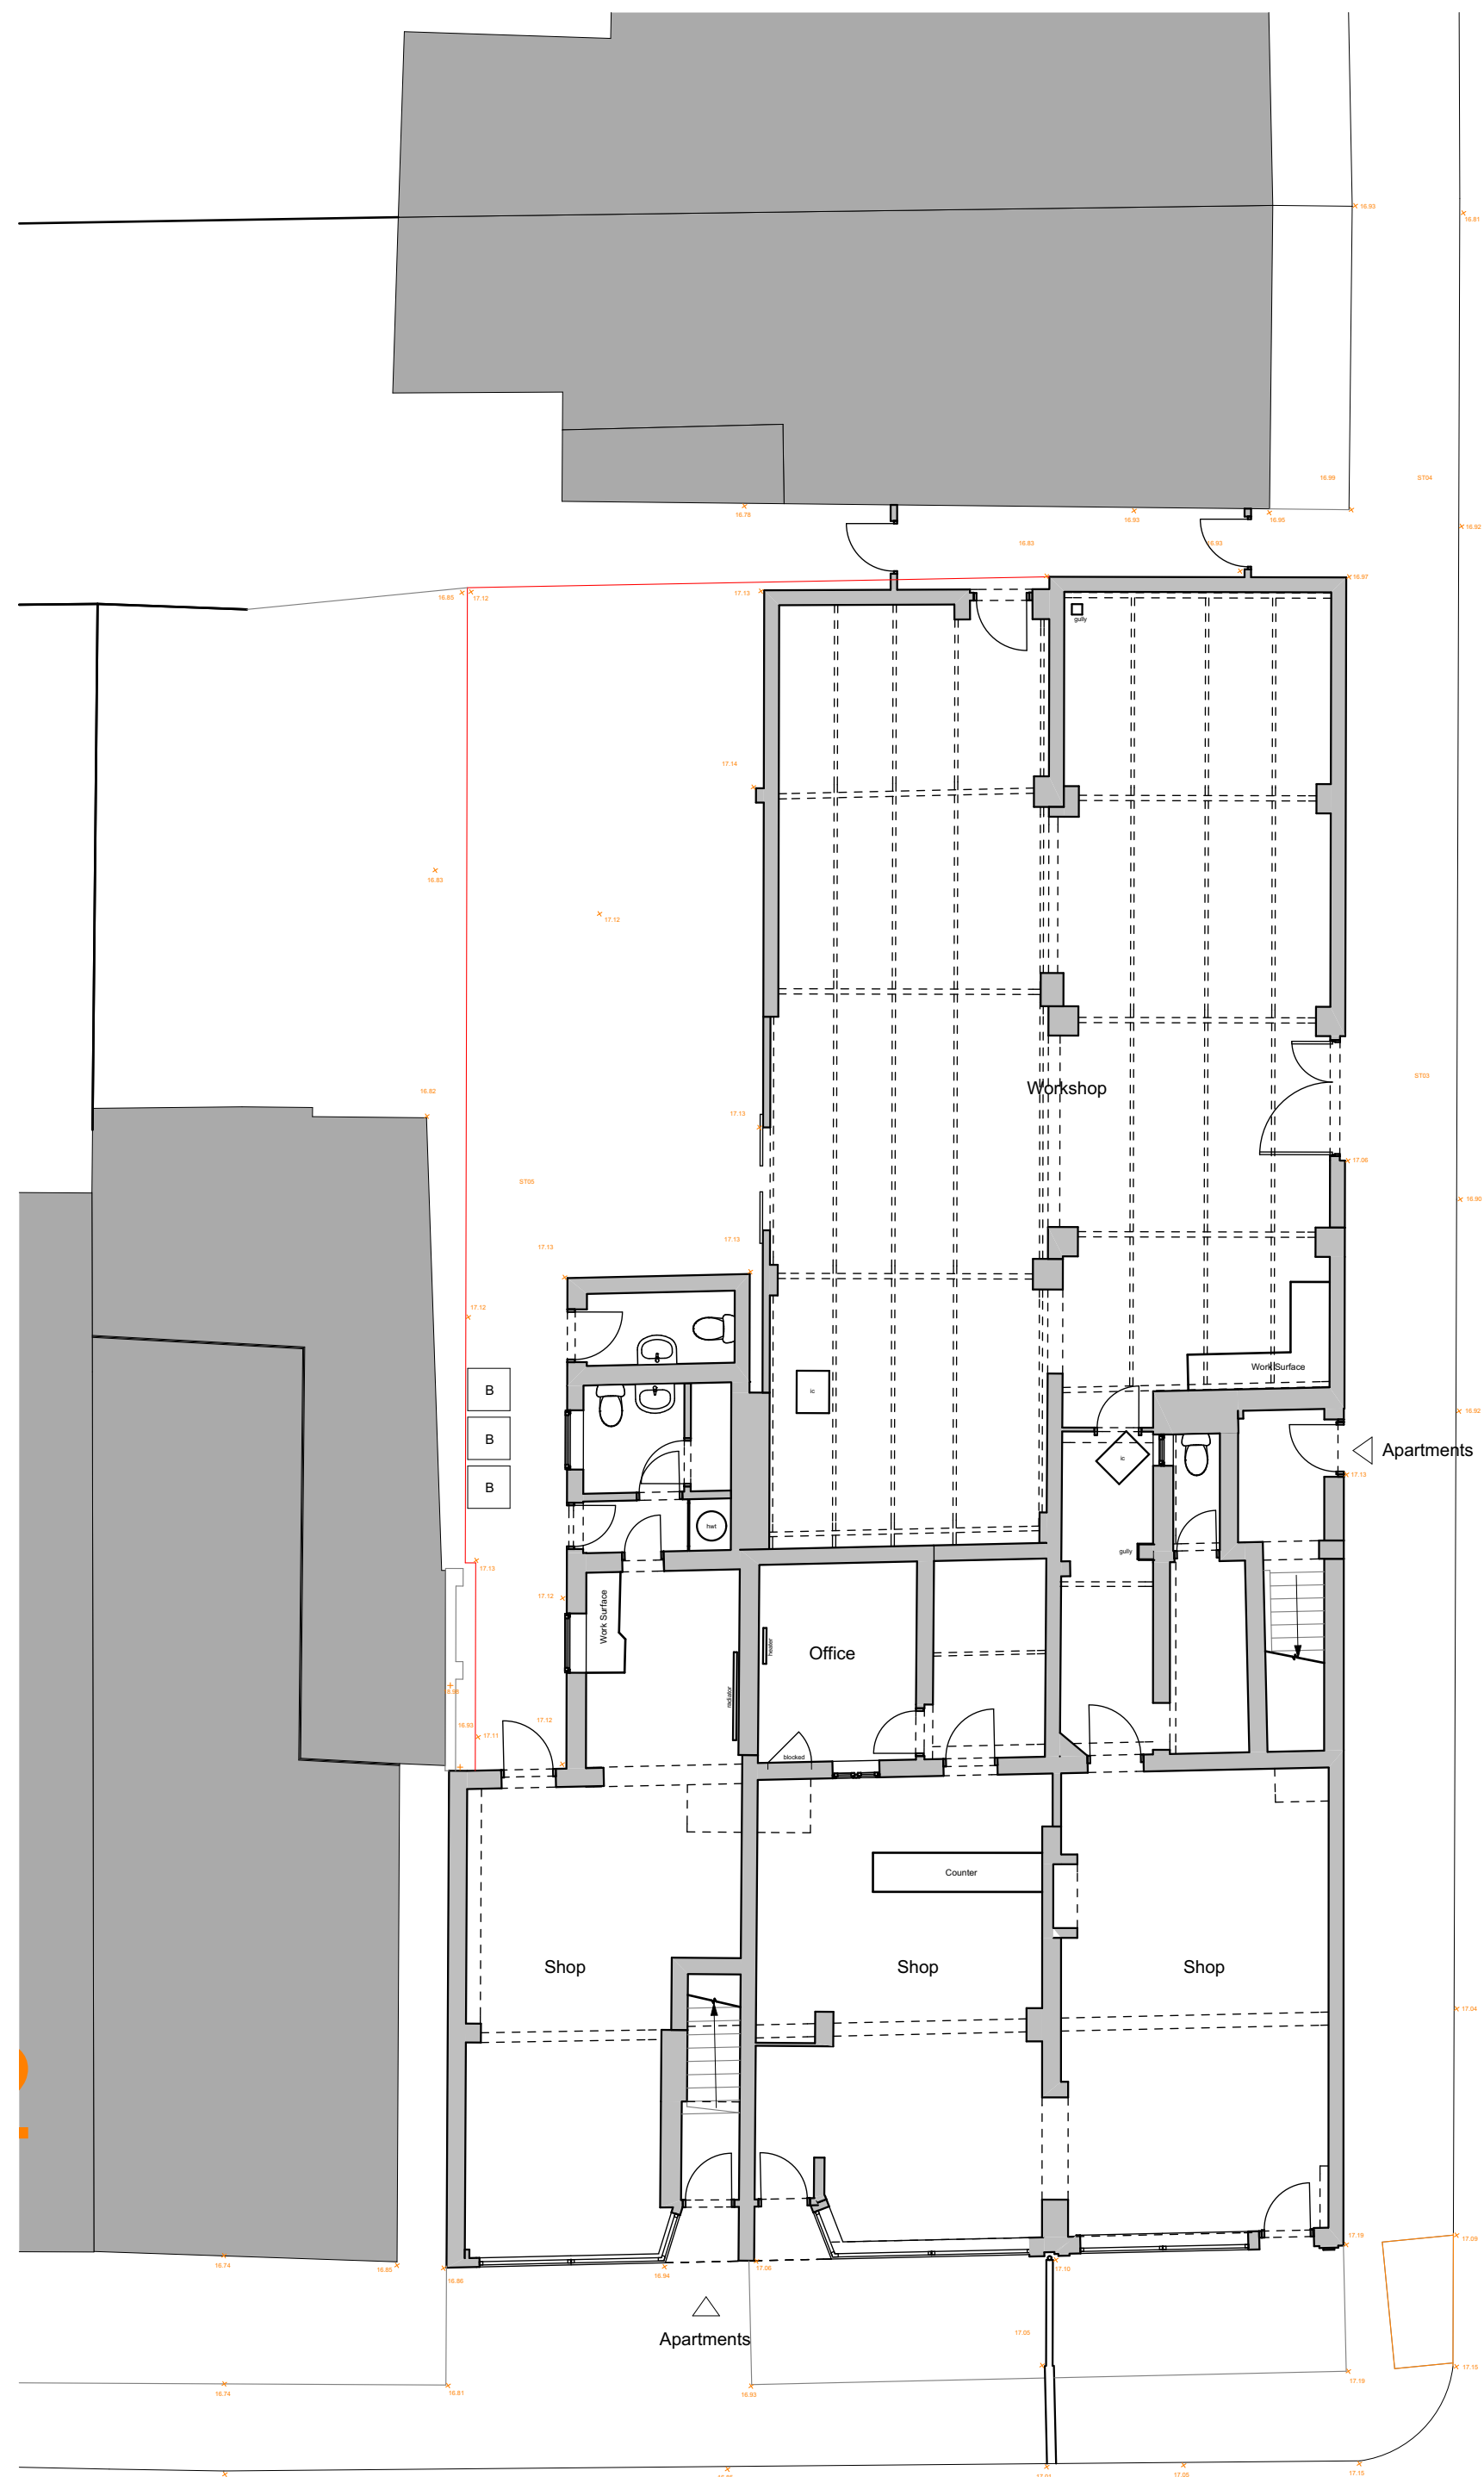


Existing Ground Floor Plan

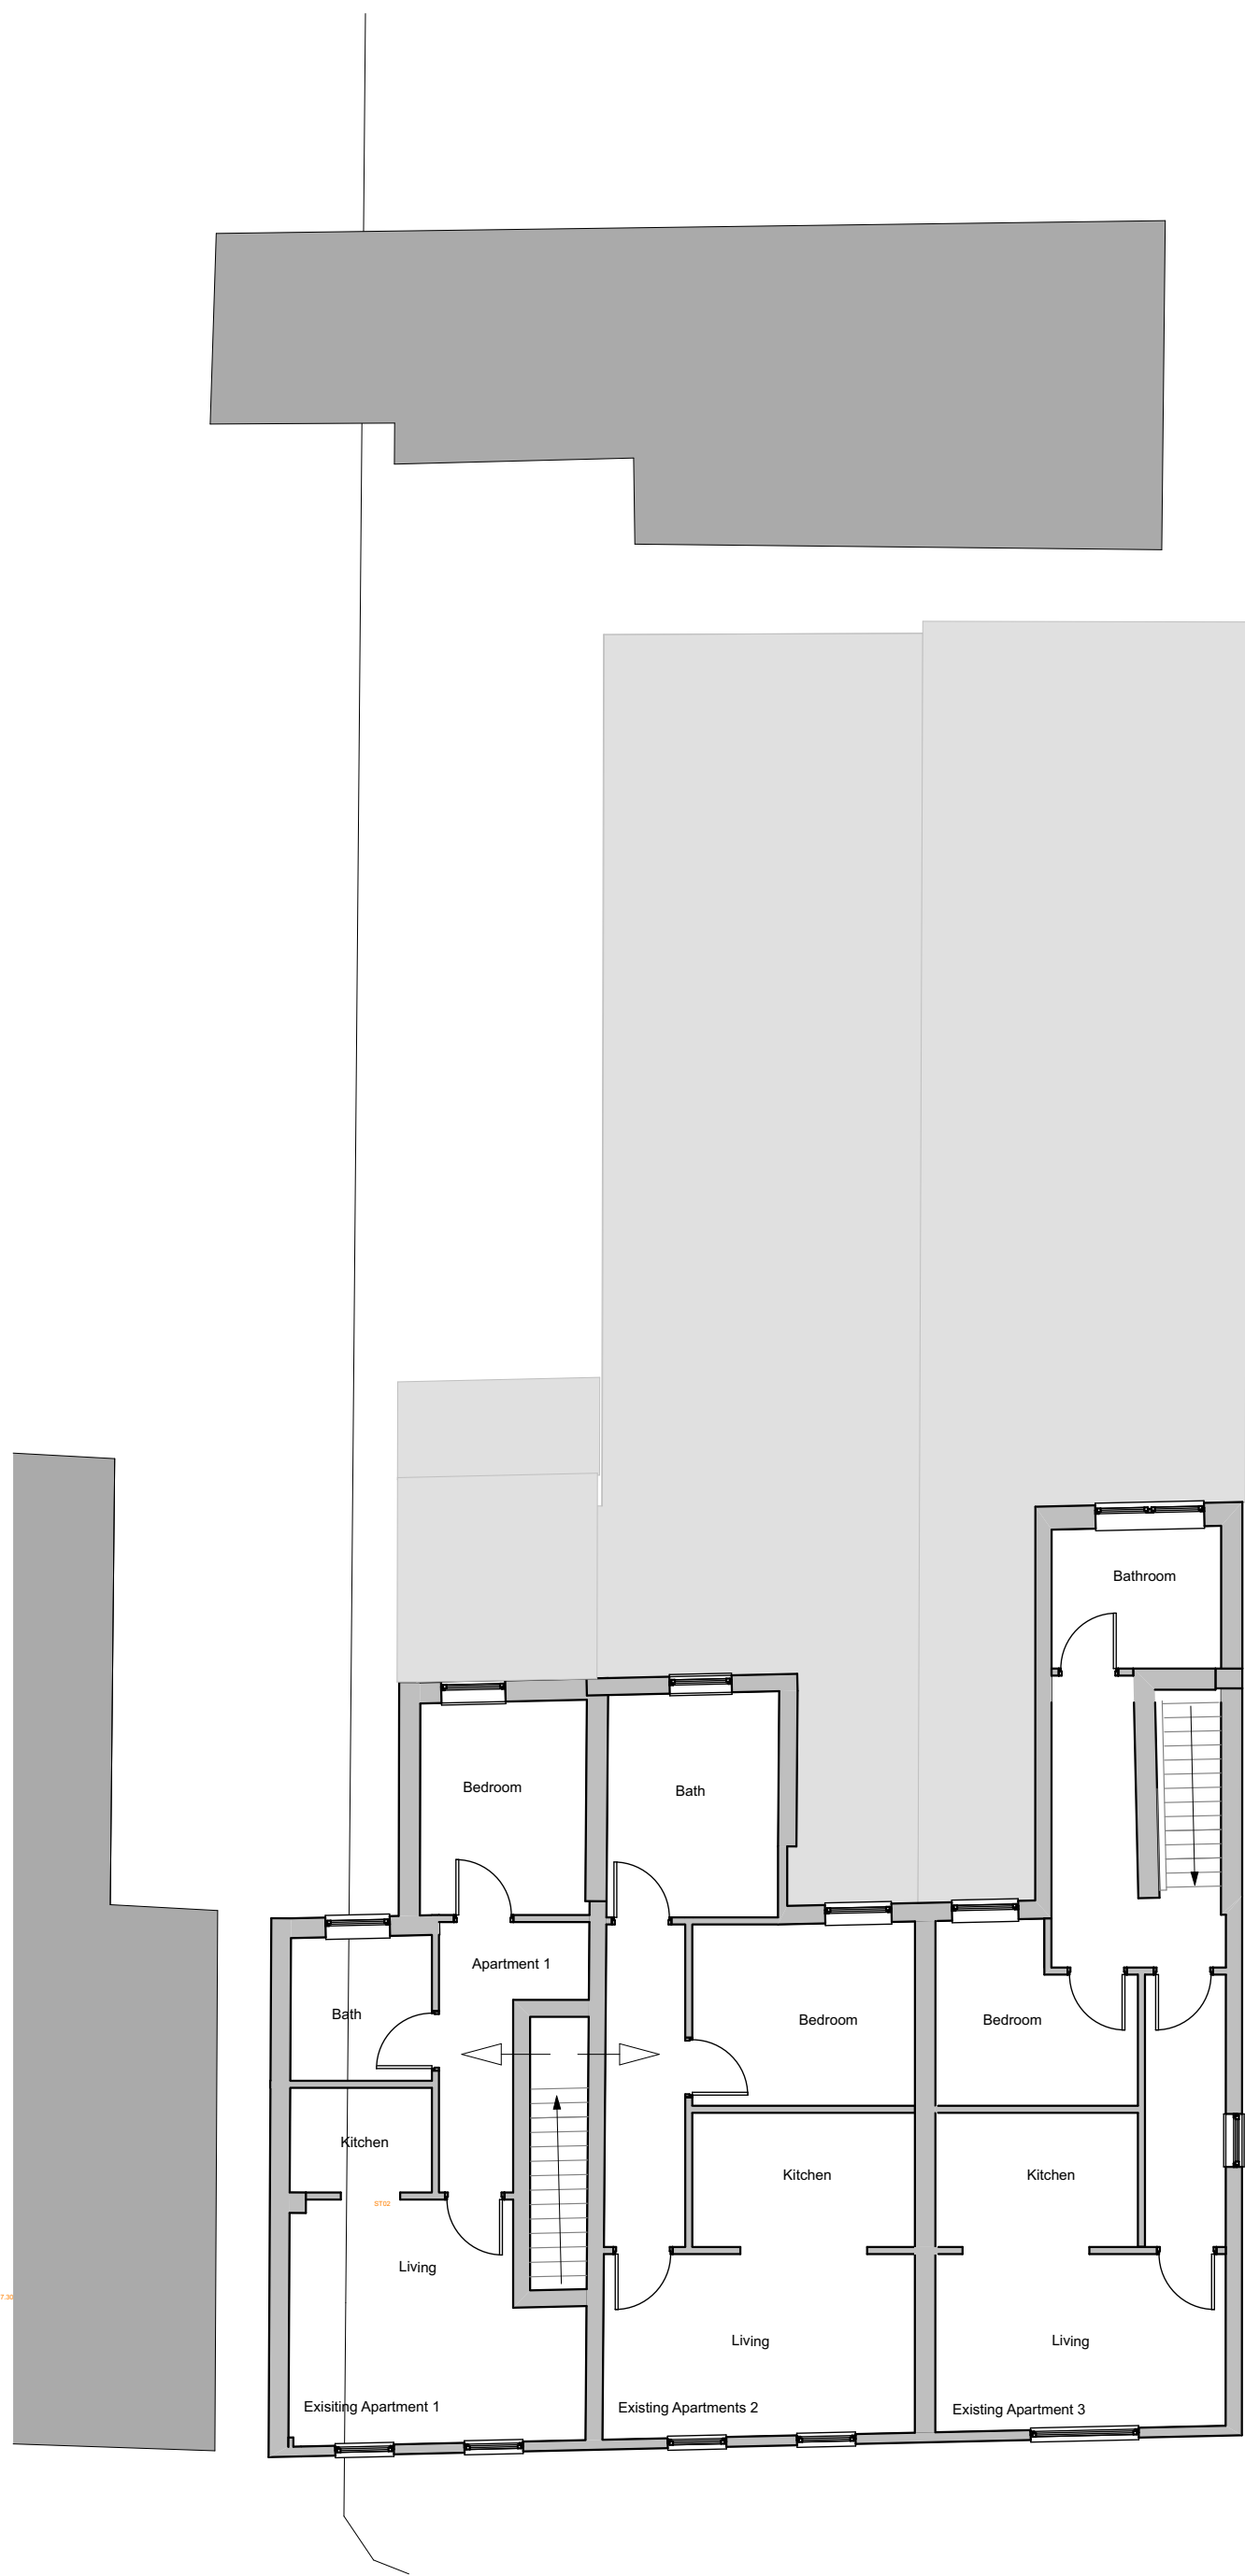

Existing First Floor Plan



South East Existing Elevation

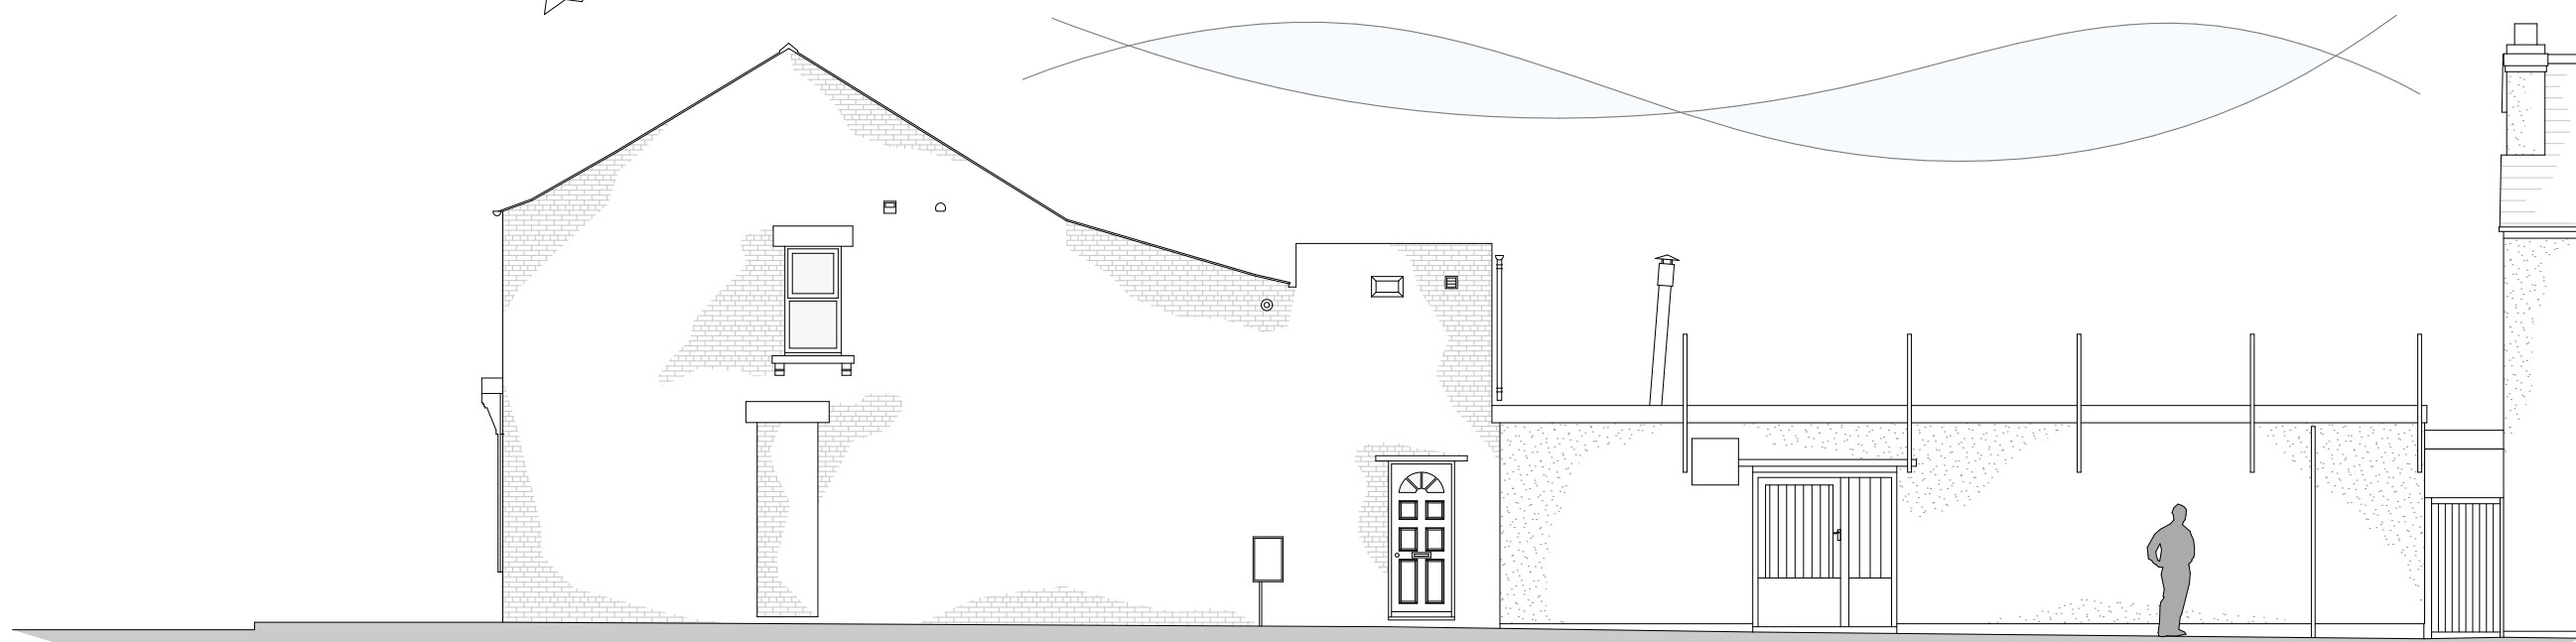

North East Existing Elevation



North West Existing Elevation



South West Existing Elevation

coombes : everitt architects limited  
Unit No.1, The Old Dairy  
Rushley Lane  
Winchcombe  
Gloucestershire  
GL54 5JE  
t: 01242 807727 f: 0845 5575833  
e: info@ce-architects.co.uk  
www.ce-architects.co.uk

- ☐ Preliminary
- ☐ Feasibility
- ☒ Planning
- ☐ Building Regulations
- ☐ Tender
- ☐ Construction issue
- ☐ As Built

1. This drawing and content is copyright © of coombes : everitt architects limited  
2. Do not scale drawing: all dimensions to be checked on site prior to construction and any discrepancies reported to contract administrator

**RIBA**  
Chartered Practice

REV A - LJ - 19.05.2017  
updated to planning issue  
REV B - tc - 03.12.2017  
design changes to suit planning comments  
REV C - tc - 13.02.2018  
design changes to suit planning comments

Drawing title: Existing Plans & Elevations  
Client: Mr J Williams  
Drawn by: LJ Checked: TC  
Job number: 16.20.037

Project: Tredworth Motorcycles,  
64-68 High Street,  
Gloucester, GL1 1SR  
Scale: 1:100 @ A1  
Date: 11/04/2017  
Draw no: PL002 C