



## Moor Street, Gloucester

£350,000 Freehold



**MICHAEL TUCK**

The Agent with 5 star customer service

**29 Moor Street, Gloucester,  
Gloucestershire, GL1 4NJ**

**£350,000**

Freehold. Council Tax Band C



**5 Bedrooms**



**2 Bathrooms**



**3 Receptions**

### Features

- \*No Through Road \* Grade II Listed
- \*Five Double Bedrooms \*Two Reception Rooms
- \*Immaculate Throughout \* Double Garage & Driveway
- \*Gas Central Heating \* Energy Rating TBC
- \* \*

### Michael Tuck Estate and Letting Agents

1 School Lane Quedgeley Gloucester Gloucestershire GL2 4PJ

01452 543200

estates.quedgeley@michaeltuck.co.uk

[www.michaeltuck.co.uk](http://www.michaeltuck.co.uk)

### The Property

Beautiful Five Bedroom Semi-Detached Period Property Located On Moor Street, Gloucester.

The accommodation in brief on the ground floor; Sitting room, lounge, kitchen/breakfast room, family bathroom & utility room.

On the first floor; Three bedrooms & shower room.

On the second floor; Two bedrooms.

Further benefits are; A basement room, gas central heating, a double garage with driveway & an enclosed rear garden. T

his property really must be seen to be appreciated so book your viewing today on 01452 543200!

**Sitting Room** 13' 9" x 13' 8" (4.19m x 4.16m)

**Lounge** 13' 1" x 12' 4" (3.98m x 3.76m)

**Kitchen/Breakfast Room** 15' 10" x 11' 11" (4.82m x 3.63m)

### Utility room

**Family Bathroom** 11' 1" x 8' 3" (3.38m x 2.51m)

**Basement Room** 12' 11" x 12' 9" (3.93m x 3.88m)

**Bedroom 1** 13' 9" x 12' 3" (4.19m x 3.73m)

**Bedroom 2** 12' 3" x 10' 8" (3.73m x 3.25m)

**Bedroom 3** 13' 1" x 7' 6" (3.98m x 2.28m)

**Bedroom 4** 13' 10" x 13' 0" (4.21m x 3.96m)

**Bedroom 5** 15' 9" x 10' 3" (4.80m x 3.12m)



**Boomin**




**rightmove**

**Zoopla**





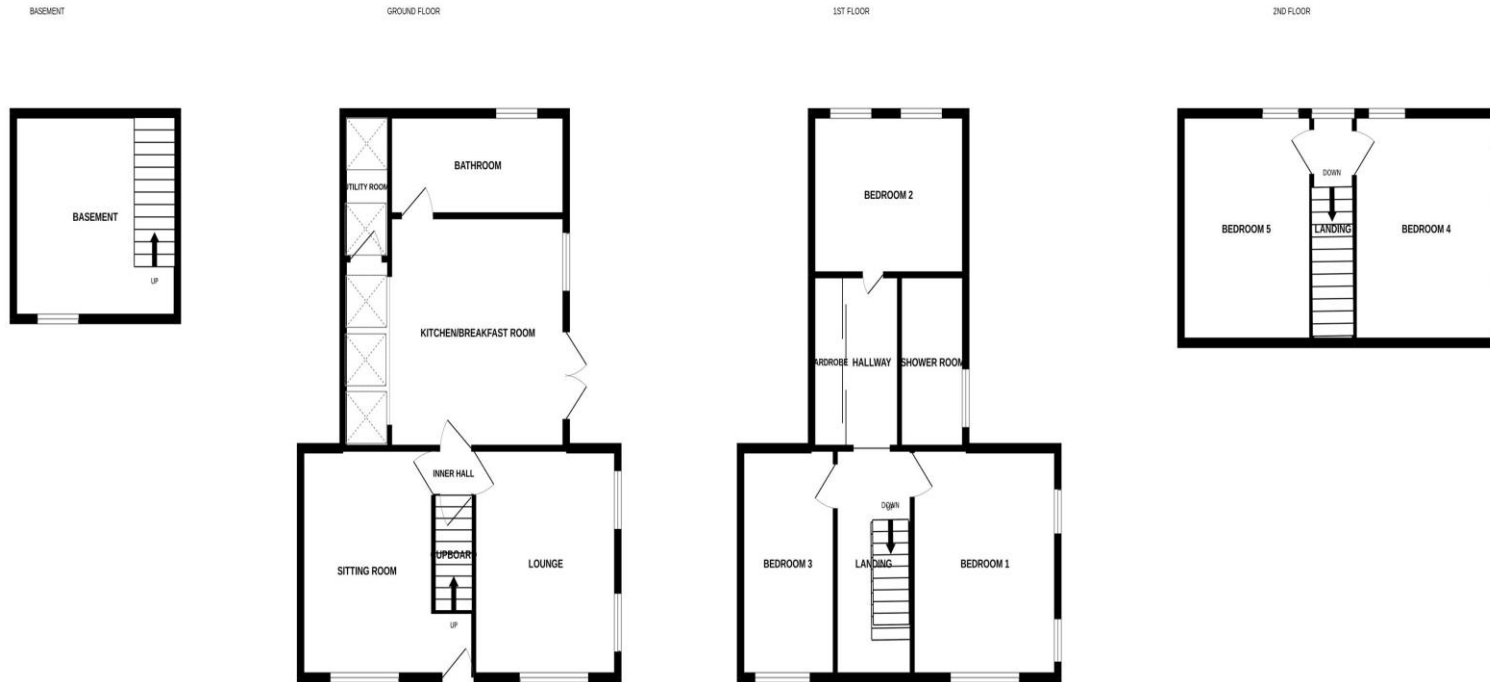

Whilst every attempt has been made to ensure the accuracy of the floorplan contained here, measurements of doors, windows, rooms and any other items are approximate and no responsibility is taken for any error, omission or mis-statement. This plan is for illustrative purposes only and should be used as such by any prospective purchaser. The services, systems and appliances shown have not been tested and no guarantee as to their operability or efficiency can be given.  
 Made with Metropix ©2022

**FOR ILLUSTRATIVE PURPOSES ONLY – NOT TO SCALE**

The position and size of doors, windows, appliances, and other features are approximate only.  
 Unauthorised reproduction prohibited

**Important notice:** Michael Tuck, its clients and any joints give notice that 1: They are not authorised to make or give any representations or warranties in relation to the property either here or elsewhere, either on their own behalf of their client or otherwise. They assume no responsibility for any statement that may be made in these particulars. These particulars do not form part of any offer or contract and must not be relied upon as statements or representation of fact. 2: Any areas, measurements or distances are approximate. The text, photographs and plans are for guidance only and are not necessarily comprehensive. It should not be assumed that the property has all necessary planning, building regulation or other consents and Michael Tuck have not tested any services, equipment or facilities. Purchasers must satisfy themselves by inspection or otherwise.

