



Eastfield Mews, Gloucester

Freehold

£200,000

**9 Eastfield Mews, Gloucester,
Gloucestershire, GL4 6UA**

£200,000

Freehold. Council Tax Band B



2 Bedrooms



1 Bathrooms



1 Receptions

Features

- *End Terrace House
- * Two Double Bedrooms
- *Downstairs Cloakroom
- *Living Room
- *Kitchen
- * Family Bathroom
- *Allocated Parking Space
- * Energy Rating C74
- * *

Michael Tuck Estate and Letting Agents

1 School Lane Quedgeley Gloucester Gloucestershire GL2 4PJ

01452 543200

estates.quedgeley@michaeltuck.co.uk

www.michaeltuck.co.uk

The Property

We are delighted to bring to the market a Two Bedroom END TERRACED House located in a quiet CUL-DE-SAC Location with CLOAKROOM and ALLOCATED PARKING SPACE

Accommodation comprises of Entrance Hall, Cloakroom, Kitchen, Living Room, Sun Room ,TWO Bedrooms and Family Bathroom. Further benefits include UPVC Double Glazing, Gas Radiator Central Heating, Rear Garden and Allocated Parking Space

Property for sale through Michael Tuck Estate Agents.

Approximate rental value of £895pcm , please contact Michael Tuck Lettings in Gloucester for more details.

Call 01452 543200 To View

Entrance Hall

Cloakroom 5' 7" x 2' 9" (1.70m x 0.84m)

Kitchen 8' 1" x 6' 6" (2.46m x 1.98m)

Living Room 14' 11" x 13' 2" (4.54m x 4.01m)

Sun Room 10' 2" x 10' 1" (3.10m x 3.07m)

First Floor Landing

Bedroom One 13' 1" x 8' 4" (3.98m x 2.54m)

Bedroom Two 13' 1" x 8' 1" (3.98m x 2.46m)


Outside - Allocated Parking Space

Additional Information


Gas & Electric – Mains

Water & Sewerage - Mains



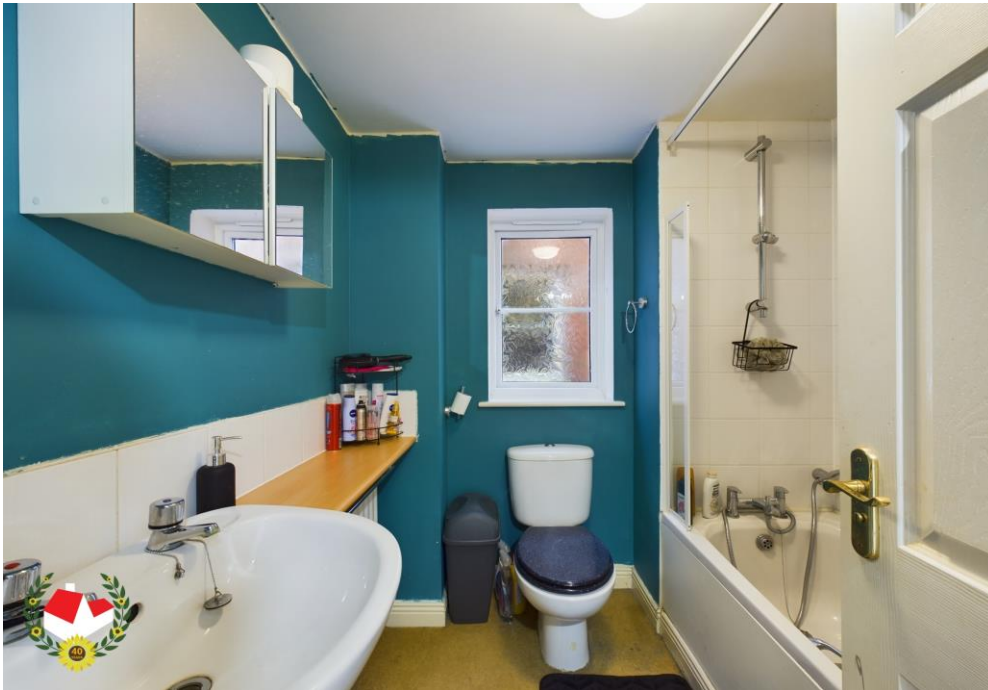



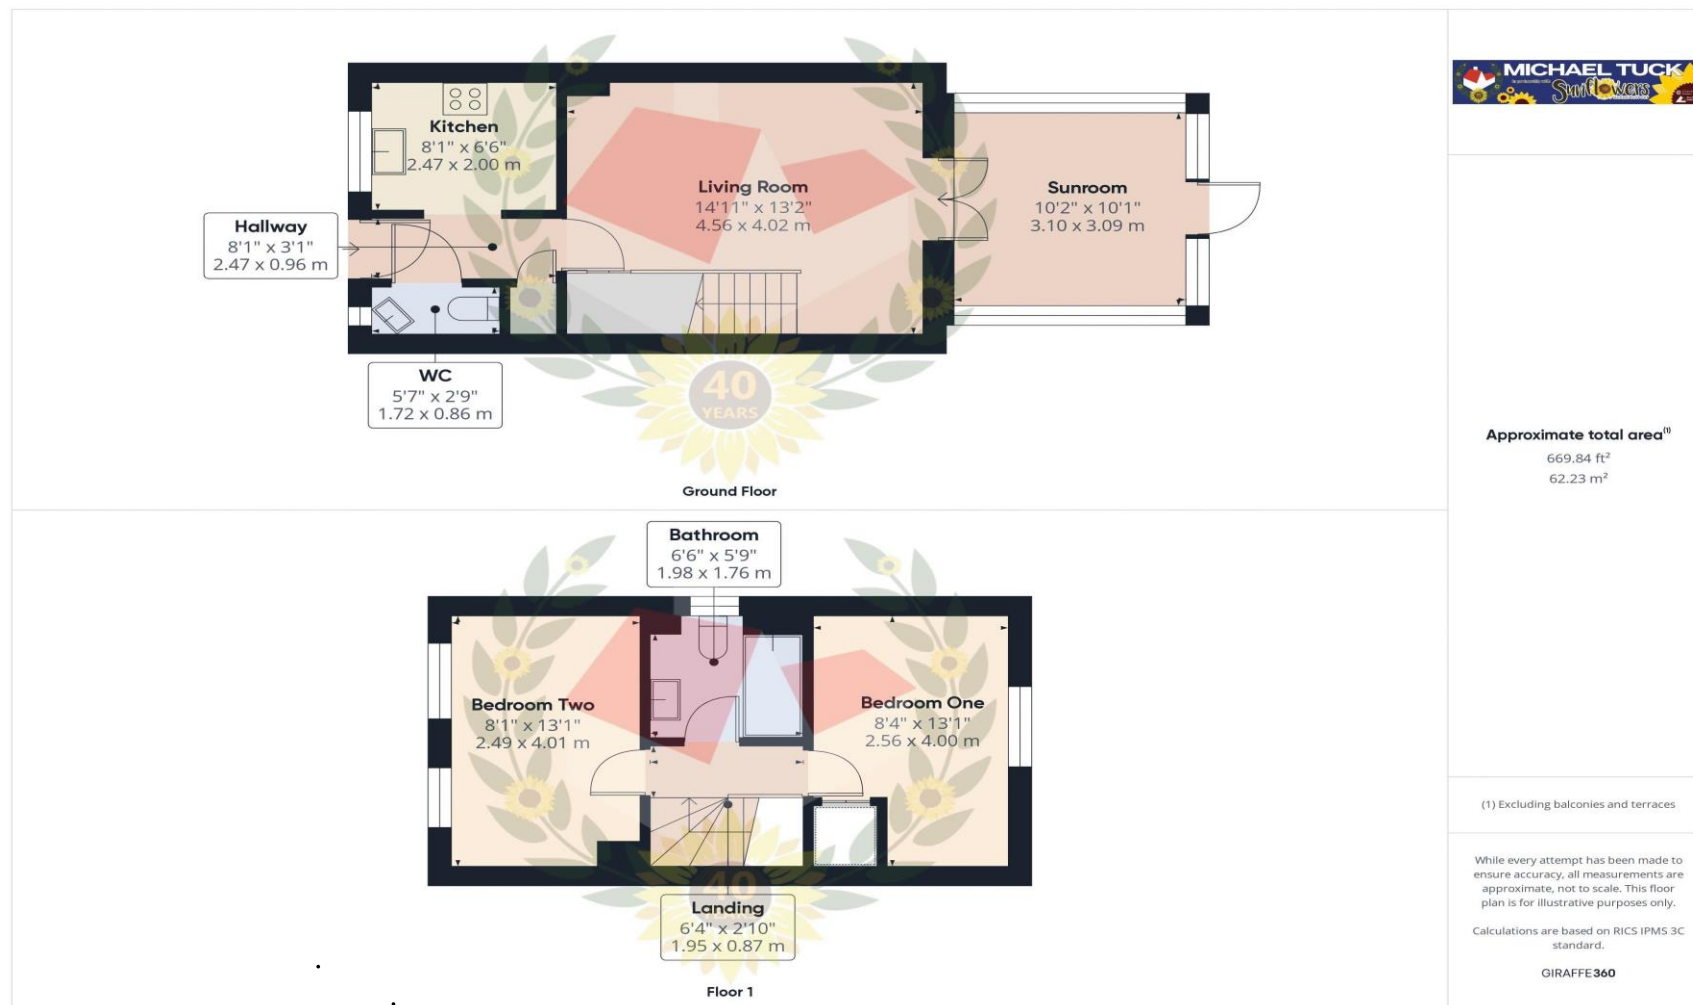

FOR ILLUSTRATIVE PURPOSES ONLY – NOT TO SCALE

The position and size of doors, windows, appliances, and other features are approximate only.
Unauthorised reproduction prohibited

Important notice: Michael Tuck, its clients and any joints give notice that 1: They are not authorised to make or give any representations or warranties in relation to the property either here or elsewhere, either on their own behalf of their client or otherwise. They assume no responsibility for any statement that may be made in these particulars. These particulars do not form part of any offer or contract and must not be relied upon as statements or representation of fact. 2: Any areas, measurements or distances are approximate. The text, photographs and plans are for guidance only and are not necessarily comprehensive. It should not be assumed that the property has all necessary planning, building regulation or other consents and Michael Tuck have not tested any services, equipment or facilities. Purchasers must satisfy themselves by inspection or otherwise.

