



Longleat Avenue, Tuffley, Gloucester

Freehold

£230,000

**43 Lingleat Avenue, Tuffley,
Gloucester, Gloucestershire, GL4 0SG**

£230,000

Freehold. Council Tax Band C



3 Bedrooms



1 Bathrooms



1 Receptions

Features

- *No Onward Chain * Semi Detached Bungalow
- *Three Bedrooms *Lounge Diner & Kitchen
- *Shower Room * UPVC Double Glazing & Gas Radiator C/H
- *Covered Car Port and Driveway * Energy Rating TBC
- *Front & Rear Gardens *

Michael Tuck Estate and Letting Agents

1 School Lane Quedgeley Gloucester Gloucestershire GL2 4PJ

01452 543200

estates.quedgeley@michaeltuck.co.uk

www.michaeltuck.co.uk

The Property

Available with NO ONWARD CHAIN we are delighted to bring to the market a THREE Bedroom SEMI-DETACHED Bungalow.

Accommodation comprises of Entrance Hall, Lounge Diner, Kitchen, Shower Room and Two DOUBLE Bedrooms and a Single Bedroom. Further benefits include UPVC Double Glazing, Gas Radiator Central Heating, Driveway, Car Port and Gardens to front and rear.

Property for sale through Michael Tuck Estate Agents.

Approximate rental value of £1250pcm , please contact Michael Tuck Lettings in Gloucester for more details.

Call 01452 543200 To View

Entrance Hall

Kitchen 9' 6" x 7' 0" (2.89m x 2.13m)

Lounge Diner 18' 8" x 10' 0" (5.69m x 3.05m)

Inner Hall

Master Bedroom 10' 8" x 10' 3" (3.25m x 3.12m)

Bedroom Two 11' 1" x 7' 5" (3.38m x 2.26m)

Bedroom Three 11' 1" x 6' 8" (3.38m x 2.03m)

Shower Room 8' 0" x 5' 0" (2.44m x 1.52m)

Additional Information

Gas & Electric - Mains


Water - Mains

Sewerage - Main







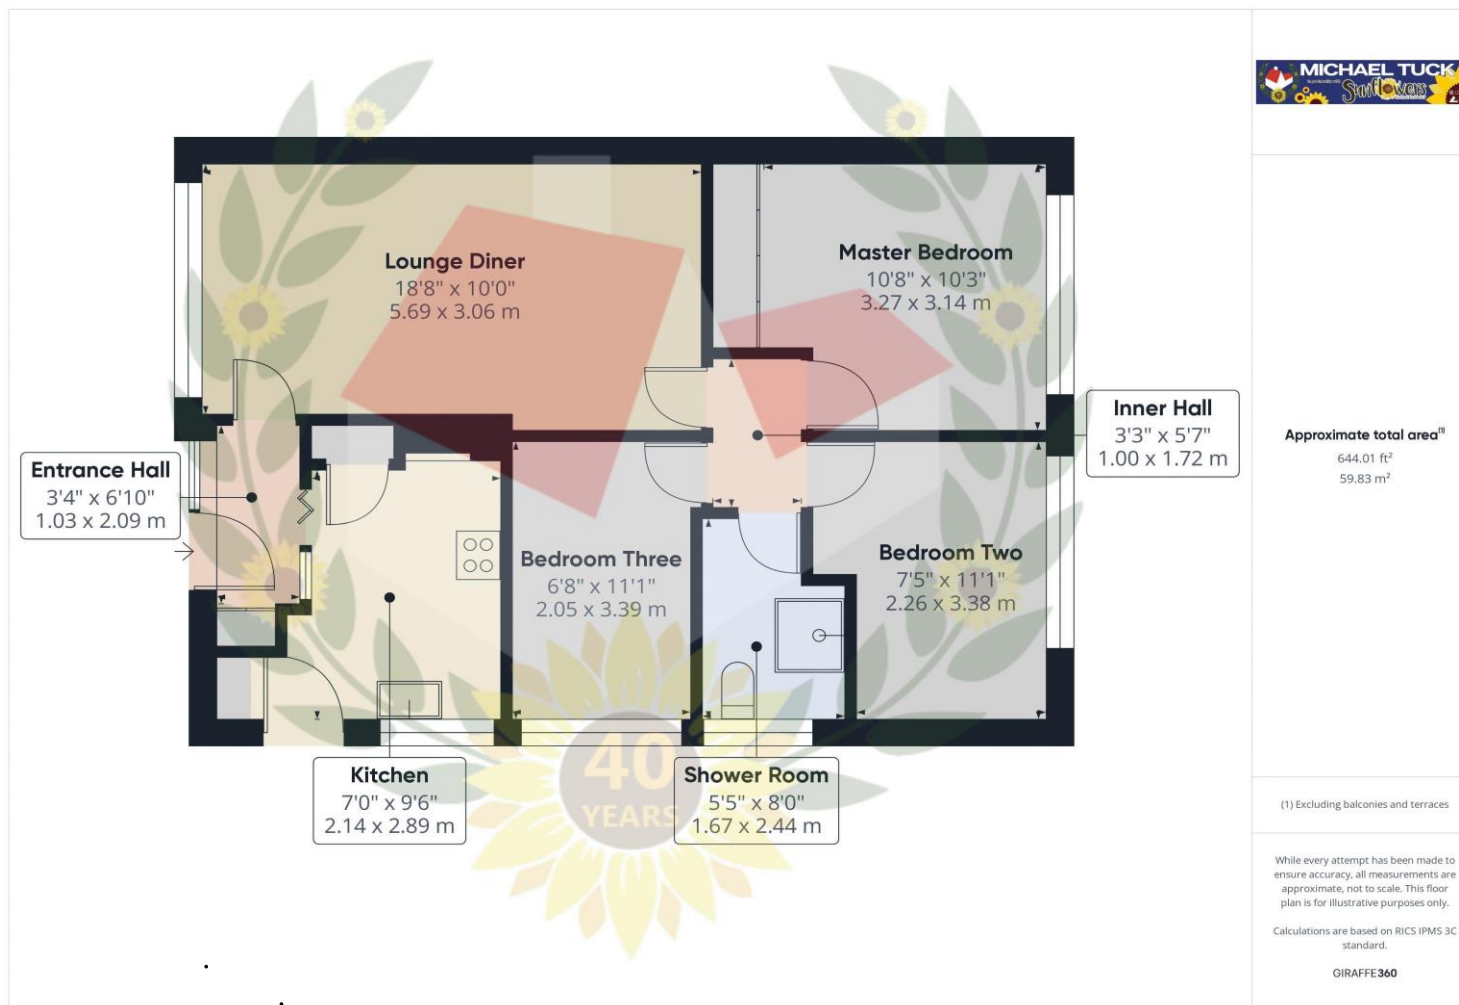

FOR ILLUSTRATIVE PURPOSES ONLY – NOT TO SCALE

The position and size of doors, windows, appliances, and other features are approximate only.
Unauthorised reproduction prohibited

Important notice: Michael Tuck, its clients and any joints give notice that 1: They are not authorised to make or give any representations or warranties in relation to the property either here or elsewhere, either on their own behalf of their client or otherwise. They assume no responsibility for any statement that may be made in these particulars. These particulars do not form part of any offer or contract and must not be relied upon as statements or representation of fact. 2: Any areas, measurements or distances are approximate. The text, photographs and plans are for guidance only and are not necessarily comprehensive. It should not be assumed that the property has all necessary planning, building regulation or other consents and Michael Tuck have not tested any services, equipment or facilities. Purchasers must satisfy themselves by inspection or otherwise.

