



28 Ferry Gardens, Quedgeley

Gloucester

Guide Price £220,000

28 Ferry Gardens

Quedgeley, Gloucester

Three DOUBLE Bedroom Terraced Home With NO ONWARD CHAIN Located In Ferry Gardens, Quedgeley!

The accommodation on the ground floor; Entrance porch, living/dining room & re-fitted kitchen.

On the top floor we have; Three DOUBLE bedrooms & family bathroom.

Further benefits include; Gas central heating, upvc double glazing, private enclosed rear garden & off road parking for two cars!

Property for sale through Michael Tuck Estate Agents. Potential rental value of £1250 pcm, please contact Michael Tuck Lettings in Quedgeley for more details.


Call us today on 01452 543200 to arrange your viewing.

Council Tax band: TBD

EPC Energy Efficiency Rating: D

EPC Environmental Impact Rating: D

- Upvc Double Glazing
- No Onward Chain
- Three Double Bedrooms
- Re-Fitted Kitchen
- Two Off Road Parking Spaces
- Gas Central Heating
- Ideal First Buy
- Energy Rating D

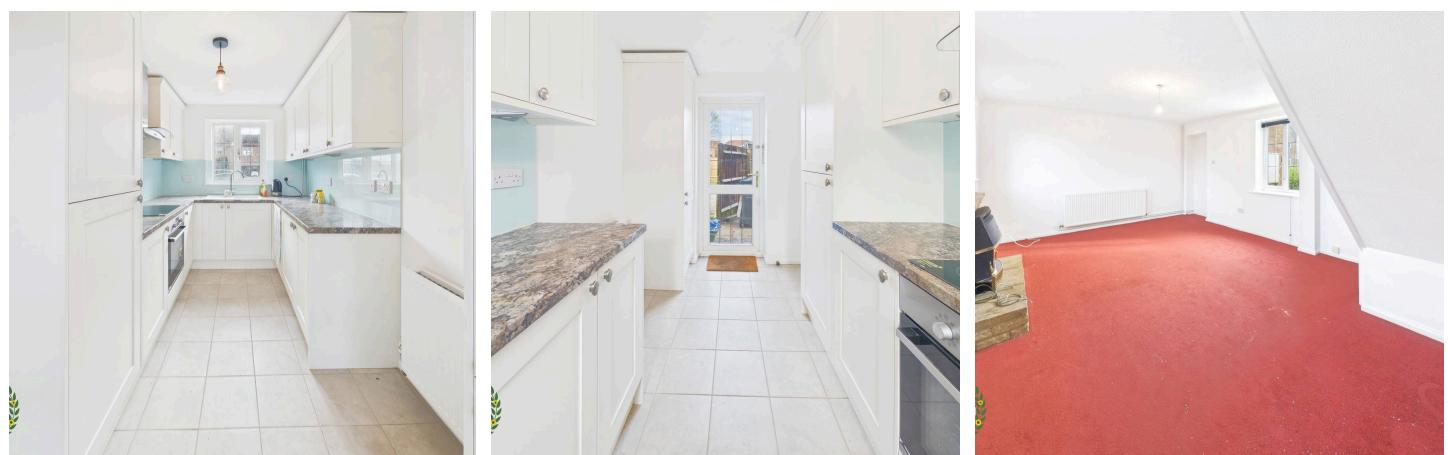

Entry

Dimensions: 3' 3" x 3' 1" (0.99m x 0.94m).

Living/Dining Room

Dimensions: 17' 6" x 12' 6" (5.33m x 3.81m).

Kitchen

Dimensions: 12' 5" x 7' 3" (3.78m x 2.21m).

Landing

Dimensions: 11' 7" x 2' 8" (3.53m x 0.81m).

Bedroom One

Dimensions: 12' 5" x 8' 11" (3.78m x 2.72m).

Bedroom Two

Dimensions: 11' 4" x 8' 5" (3.45m x 2.56m).

Bedroom Three

Dimensions: 9' 6" x 7' 3" (2.89m x 2.21m).

Bathroom

Dimensions: 9' 6" x 5' 0" (2.89m x 1.52m).

Rear Garden**Two Off Road Parking Spaces****Additional Information**

Additional Information provided by vendor: Utilities • Electricity – mains • Gas – mains • Water – mains • Sewerage – mains • Broadband – copper wire





Approximate total area⁽¹⁾


705.24 ft²

65.52 m²

Reduced headroom

13.01 ft²

1.21 m²

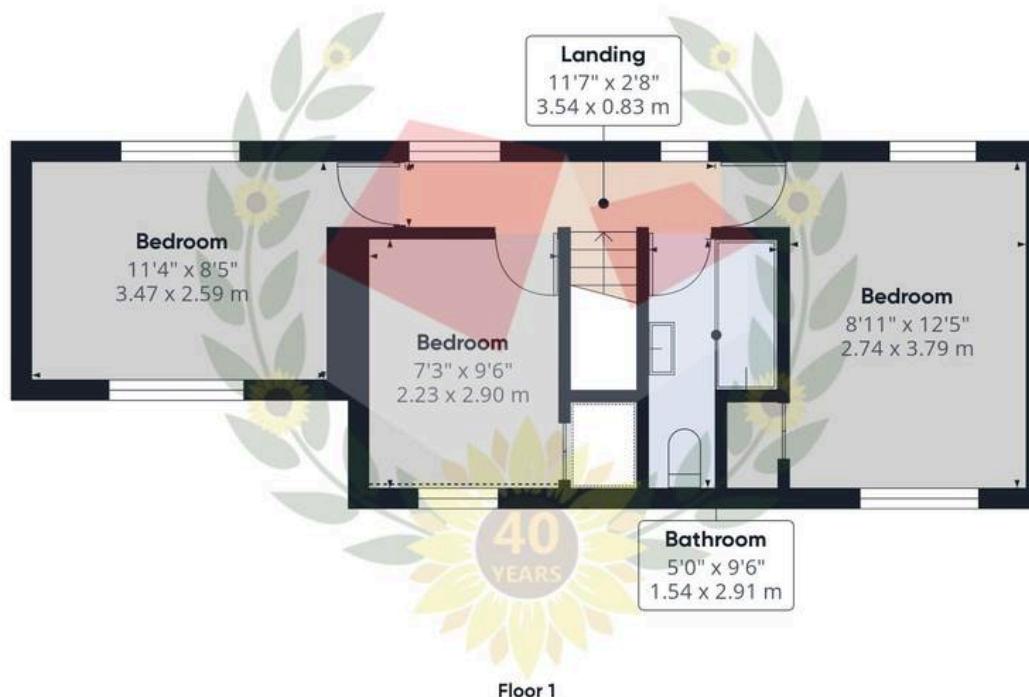

⁽¹⁾ Excluding balconies and terraces

Reduced headroom

..... Below 5 ft/1.5 m

While every attempt has been made to ensure accuracy, all measurements are approximate, not to scale. This floor plan is for illustrative purposes only.

Calculations were based on RICS IPMS 3C standard. Please note that calculations were adjusted by a third party and therefore may not comply with RICS IPMS 3C.

GIRAFFE360



MICHAEL TUCK
ESTATE & LETTING AGENTS



Michael Tuck Quedgeley

1 School Lane, Quedgeley – GL2 4PJ

01452 543200 • estates.quedgeley@michaeltuck.co.uk • www.michaeltuck.co.uk/



Important notice: Michael Tuck, its clients and any joints give notice that 1: They are not authorised to make or give any representations or warranties in relation to the property either here or elsewhere, either on their own behalf or of their client or otherwise. They assume no responsibility for any statement that may be made in these particulars. These particulars do not form part of any offer or contract and must not be relied upon as statements or representation of fact. 2: Any areas, measurements or distances are approximate. The text, photographs and plans are for guidance only and are not necessarily comprehensive. It should not be assumed that the property has all necessary planning, building regulation or other consents and Michael Tuck have not tested any services, equipment or facilities. Purchasers must satisfy themselves by inspection or otherwise.