



14 Hildyard Close, Hardwicke
Gloucester

£375,000

14 Hildyard Close

Hardwicke, Gloucester


Welcome to this stunning property that boasts Upvc double glazing and a single garage with a driveway, perfect for your convenience. Step inside to discover an immaculate space that has been meticulously cared for, with a re-fitted kitchen that will surely impress any aspiring chef.

This home is truly move-in ready with no onward chain implications, making the transition seamless for you. The re-fitted shower room adds a touch of luxury, providing a spa-like experience right at home.

Nestled in a sought-after location, you'll enjoy the peace and tranquillity that this neighbourhood offers. Whether you're a first-time buyer, a growing family, or someone looking to downsize, this property is sure to meet your needs and more.

Take advantage of this rare opportunity to own a property that ticks all the boxes and then some.

- Upvc Double Glazing
- Immaculate Throughout
- Single Garage & Driveway
- Re-Fitted Kitchen
- No Onward Chain
- Re-Fitted Shower Room
- Sought After Location
- Energy Rating D

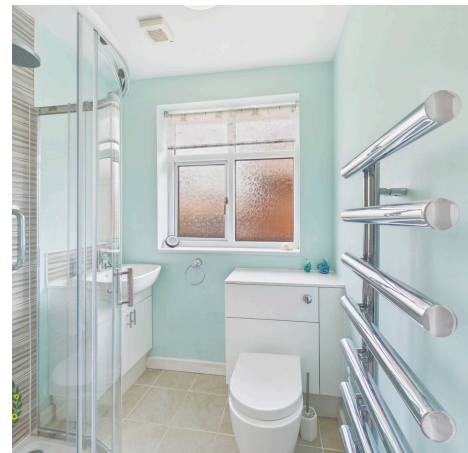

Hallway

Kitchen

13' 9" x 8' 7" (4.19m x 2.62m)

Living/Dining Room

17' 0" x 12' 0" (5.17m x 3.65m)

Bathroom

6' 1" x 5' 3" (1.85m x 1.60m)

Bedroom


12' 6" x 10' 5" (3.80m x 3.18m)


Dining Room/Bedroom

10' 8" x 10' 1" (3.24m x 3.08m)

Bedroom

9' 5" x 7' 4" (2.87m x 2.23m)

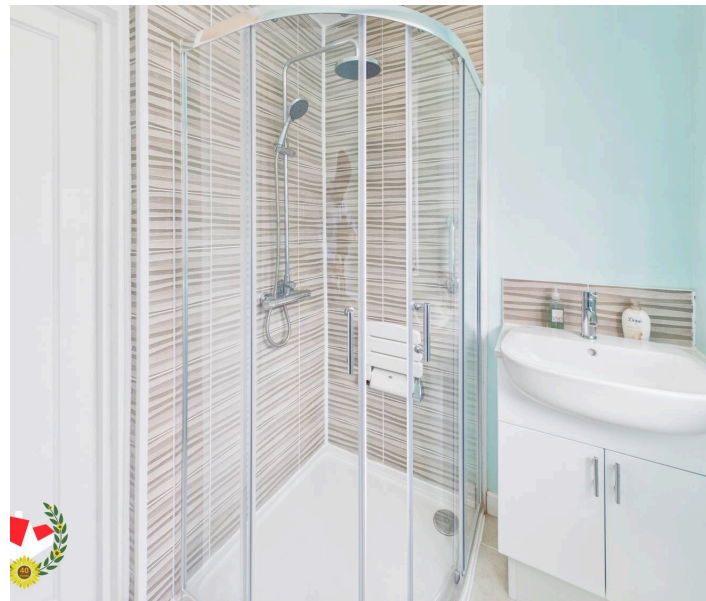

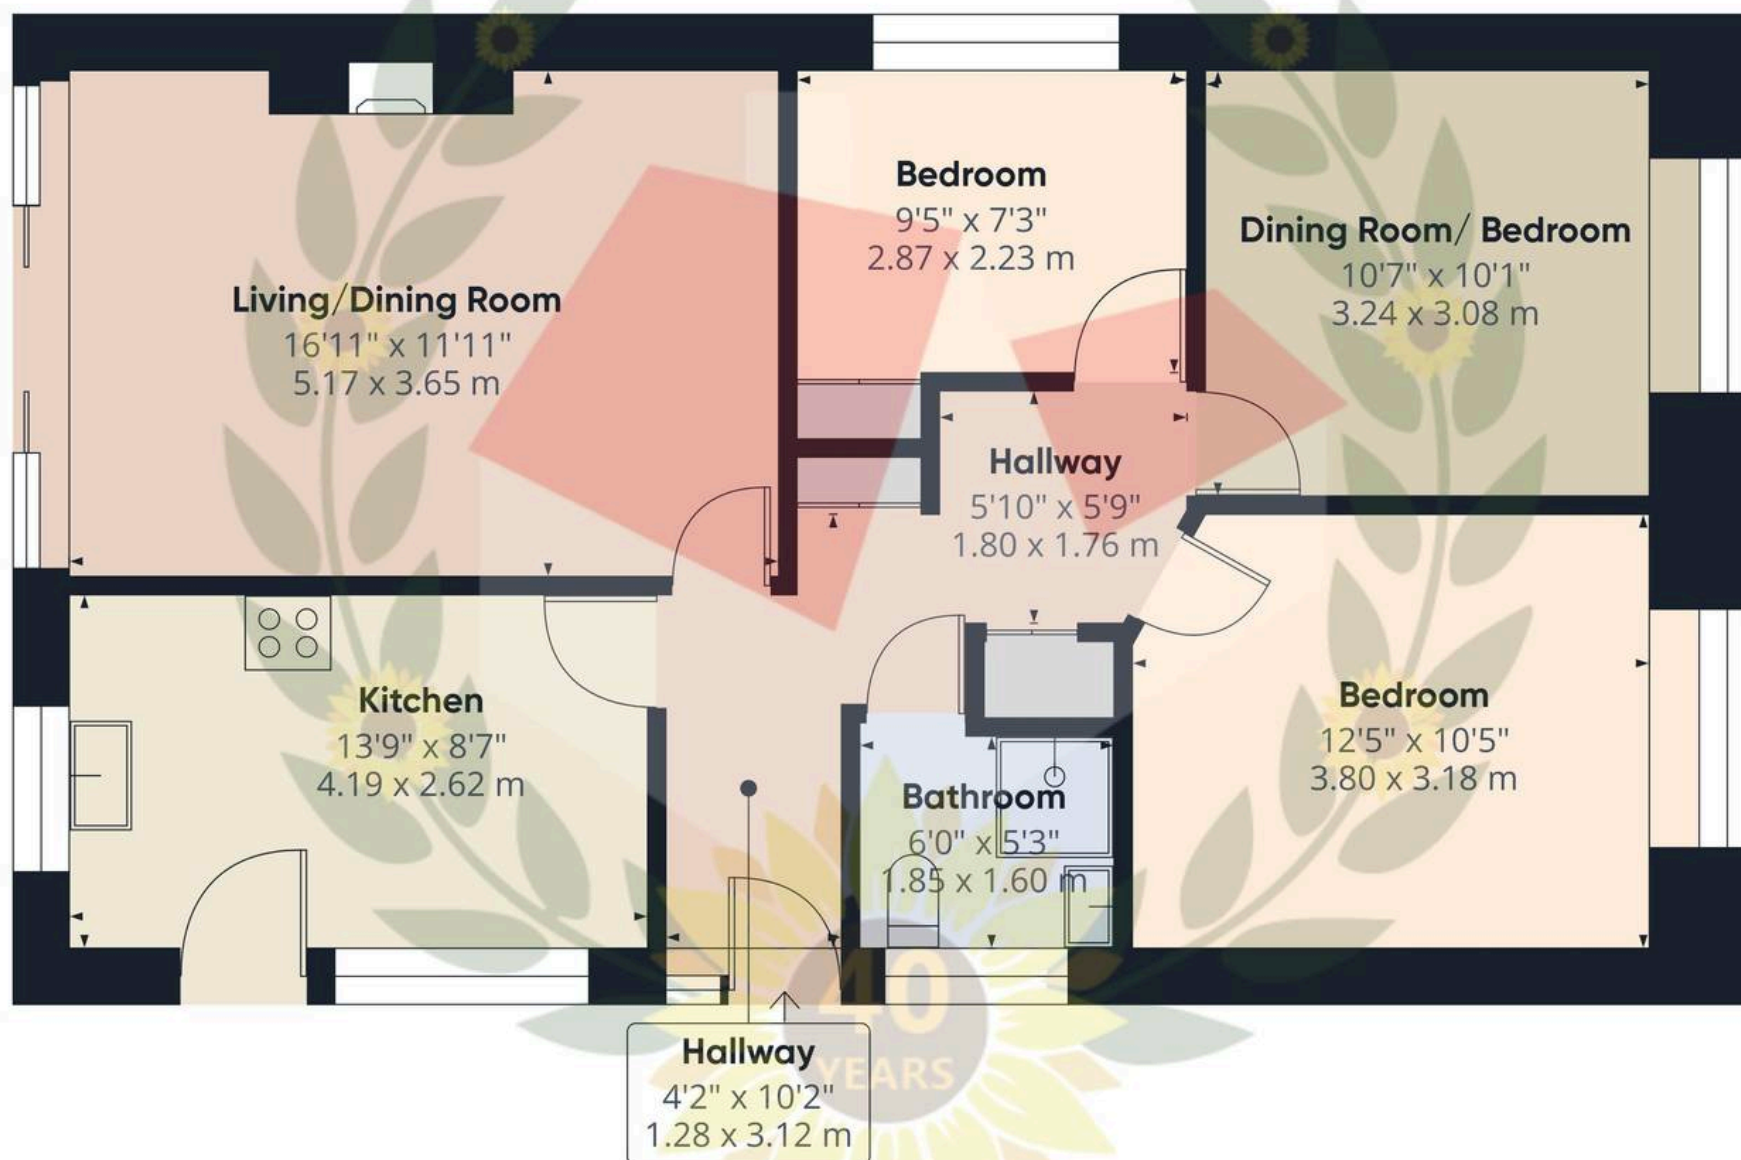

Approximate total area⁽¹⁾

786 ft²

73 m²

(1) Excluding balconies and terraces

Calculations reference the RICS IPMS 3C standard. Measurements are approximate and not to scale. This floor plan is intended for illustration only.

GIRAFFE360



Michael Tuck Quedgeley

1 School Lane, Quedgeley - GL2 4PJ

01452 543200 • estates.quedgeley@michaeltuck.co.uk • www.michaeltuck.co.uk/



Important notice: Michael Tuck, its clients and any joints give notice that 1: They are not authorised to make or give any representations or warranties in relation to the property either here or elsewhere, either on their own behalf of their client or otherwise. They assume no responsibility for any statement that may be made in these particulars. These particulars do not form part of any offer or contract and must not be relied upon as statements or representation of fact. 2: Any areas, measurements or distances are approximate. The text, photographs and plans are for guidance only and are not necessarily comprehensive. It should not be assumed that the property has all necessary planning, building regulation or other consents and Michael Tuck have not tested any services, equipment or facilities. Purchasers must satisfy themselves by inspection or otherwise.