 27 Sherwood Green, Longford – GL2 9BU

Gloucester

Guide Price £260,000



# 27 Sherwood Green

Longford, Gloucester

Two Doubled Bedroom Semi Detached Bungalow In Longford!

You will find this fantastic bungalow tucked away at the bottom of a quiet and popular no through road in Longford, Gloucester. The property boasts easy access to a range of local amenities and motorway access!


In brief the property comprises of; entrance hall, spacious lounge, kitchen, bathroom sunroom and two double bedrooms.

Further benefits include; upvc double glazing, modern gas central heating, enclosed rear garden and off road parking for multiple cars!

Potential rental value of £1,150 pcm , please contact Michael Tuck Lettings in Abbeymead for more details. To avoid missing out, call us today on 01452 612020 to book your viewing.

Tenure: Freehold

- No Through Road
- Two Double Bedrooms
- Well Presented Throughout
- Enclosed Rear Garden
- No Onward Chain
- Popular Location
- Off Road Parking
- Energy Rating D & Council Tax Band C

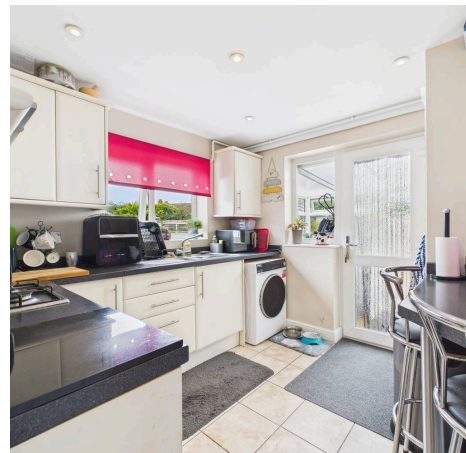



### Entrance Hall

### Lounge

12' 10" x 11' 2" (3.91m x 3.40m)

### Kitchen

9' 6" x 9' 0" (2.90m x 2.74m)

### Bedroom 1

11' 2" x 10' 4" (3.40m x 3.15m)

### Bedroom 2

9' 7" x 9' 0" (2.92m x 2.74m)


### Bathroom

7' 0" x 5' 9" (2.13m x 1.75m)

### Sunroom

9' 6" x 5' 7" (2.90m x 1.70m)



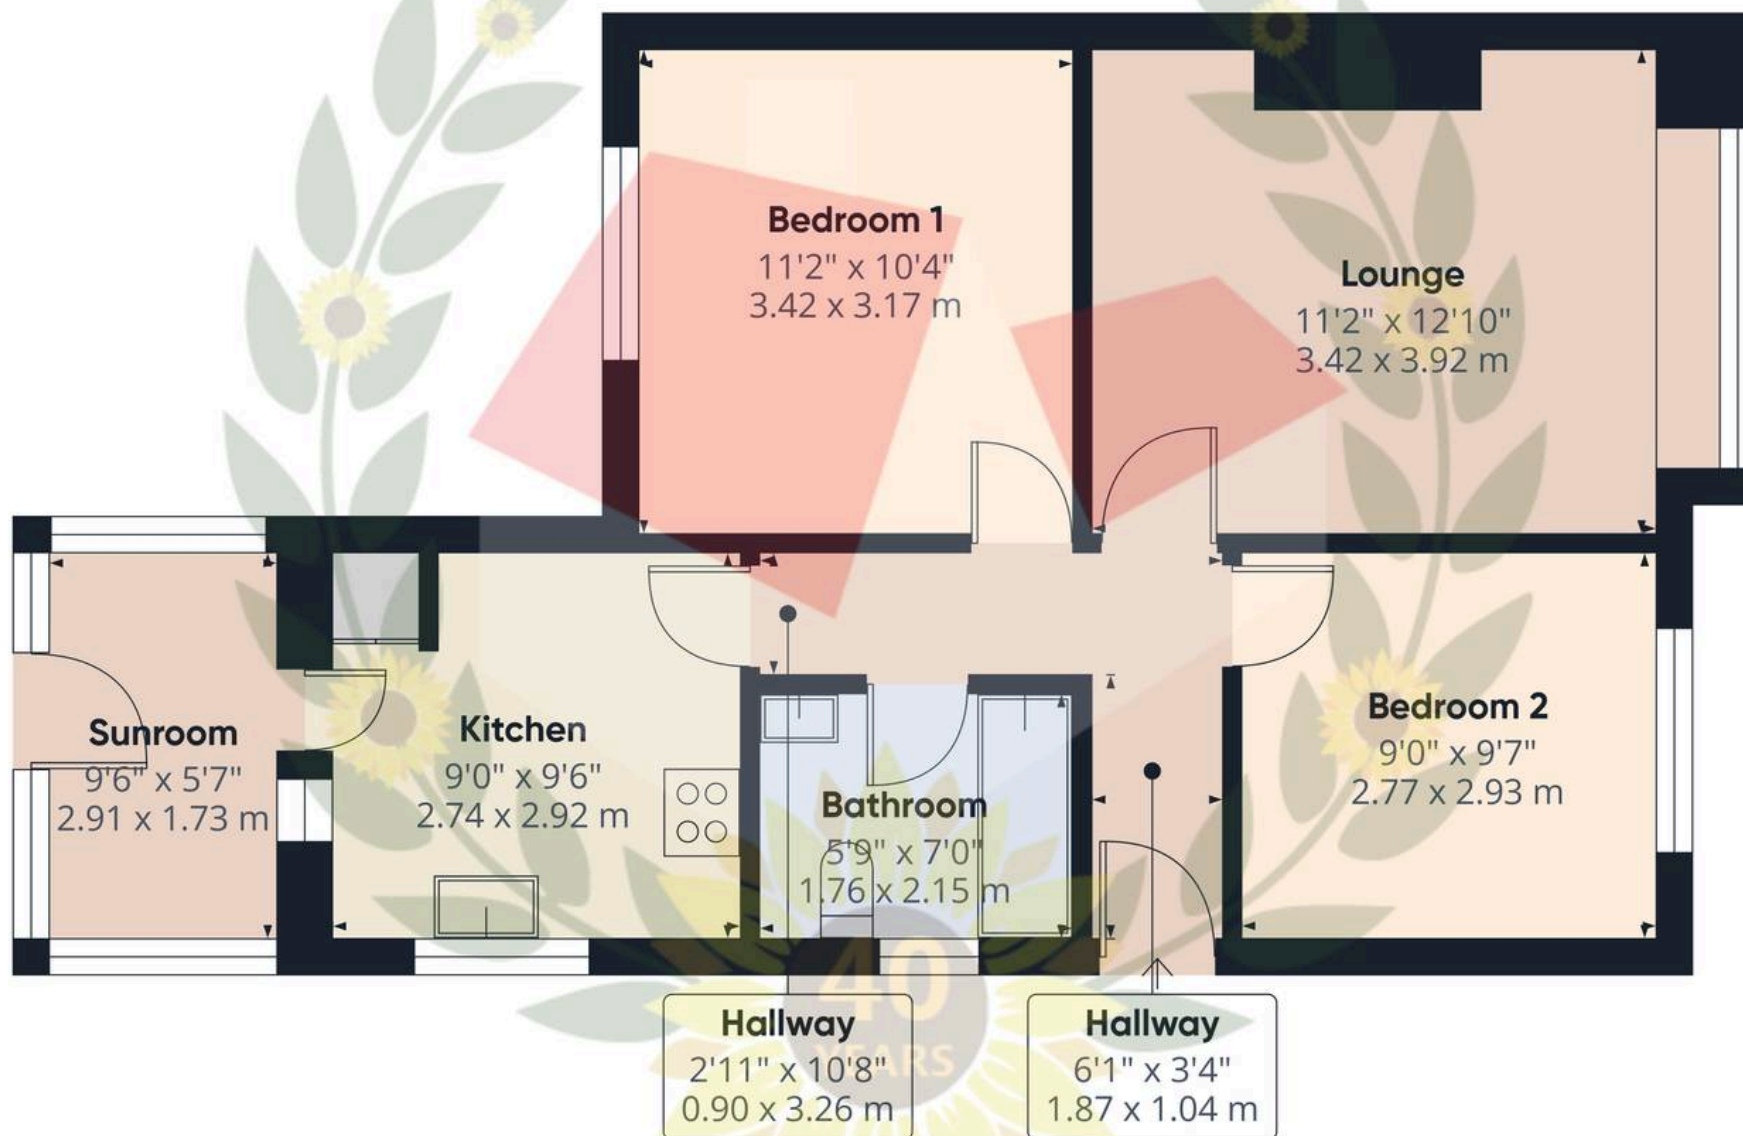

Approximate total area<sup>(1)</sup>

591 ft<sup>2</sup>

54.9 m<sup>2</sup>

(1) Excluding balconies and terraces

Calculations reference the RICS IPMS 3C standard. Measurements are approximate and not to scale. This floor plan is intended for illustration only.

GIRAFFE360





## Michael Tuck Estate & Letting Agents

2 Mead Road, Abbeymead - GL4 5GL

01452 612020 • [estates.abbeymead@michaeltuck.co.uk](mailto:estates.abbeymead@michaeltuck.co.uk) • [www.michaeltuck.co.uk/](http://www.michaeltuck.co.uk/)



**Important notice:** Michael Tuck, its clients and any joints give notice that 1: They are not authorised to make or give any representations or warranties in relation to the property either here or elsewhere, either on their own behalf of their client or otherwise. They assume no responsibility for any statement that may be made in these particulars. These particulars do not form part of any offer or contract and must not be relied upon as statements or representation of fact. 2: Any areas, measurements or distances are approximate. The text, photographs and plans are for guidance only and are not necessarily comprehensive. It should not be assumed that the property has all necessary planning, building regulation or other consents and Michael Tuck have not tested any services, equipment or facilities. Purchasers must satisfy themselves by inspection or otherwise.