



MICHAEL TUCK
ESTATE & LETTING AGENTS

29 Astor Close, Brockworth - GL3 4AS

Gloucester

Guide Price **£75,000**

29 Astor Close

Brockworth, Gloucester

Two Double Bedroom Ground Floor Maisonette with No Onward Chain

In brief the property comprises of; entrance hall, kitchen, spacious lounge, two double bedrooms and a bathroom.

Further benefits include; upvc double glazing, modern gas central heating, spacious enclosed rear garden and a generous length of lease.

Potential rental value of £925pcm. Please contact Michael Tuck Lettings in Abbeymead for more details.

Council Tax band: A

Tenure: Leasehold

EPC Energy Efficiency Rating: D

EPC Environmental Impact Rating: D

- Private Rear Garden
- Two Double Bedrooms
- Cul-De-Sac Location
- Ideal First Time Buy Or Investment
- Upvc Double Glazing
- Modern Combination Boiler
- Viewing Advised
- Popular & Quiet Location



Entrance Hallway

13' 3" x 2' 11" (4.04m x 0.90m)

Living/Dining Room

15' 9" x 10' 6" (4.79m x 3.20m)

Kitchen

13' 2" x 7' 2" (4.01m x 2.19m)

Bathroom

8' 2" x 5' 0" (2.49m x 1.52m)

Bedroom One

13' 5" x 9' 11" (4.10m x 3.02m)


Bedroom Two

10' 2" x 9' 10" (3.11m x 3.00m)

Tenure

Leasehold Length Of Lease - 999 years from 1960 No Charges.



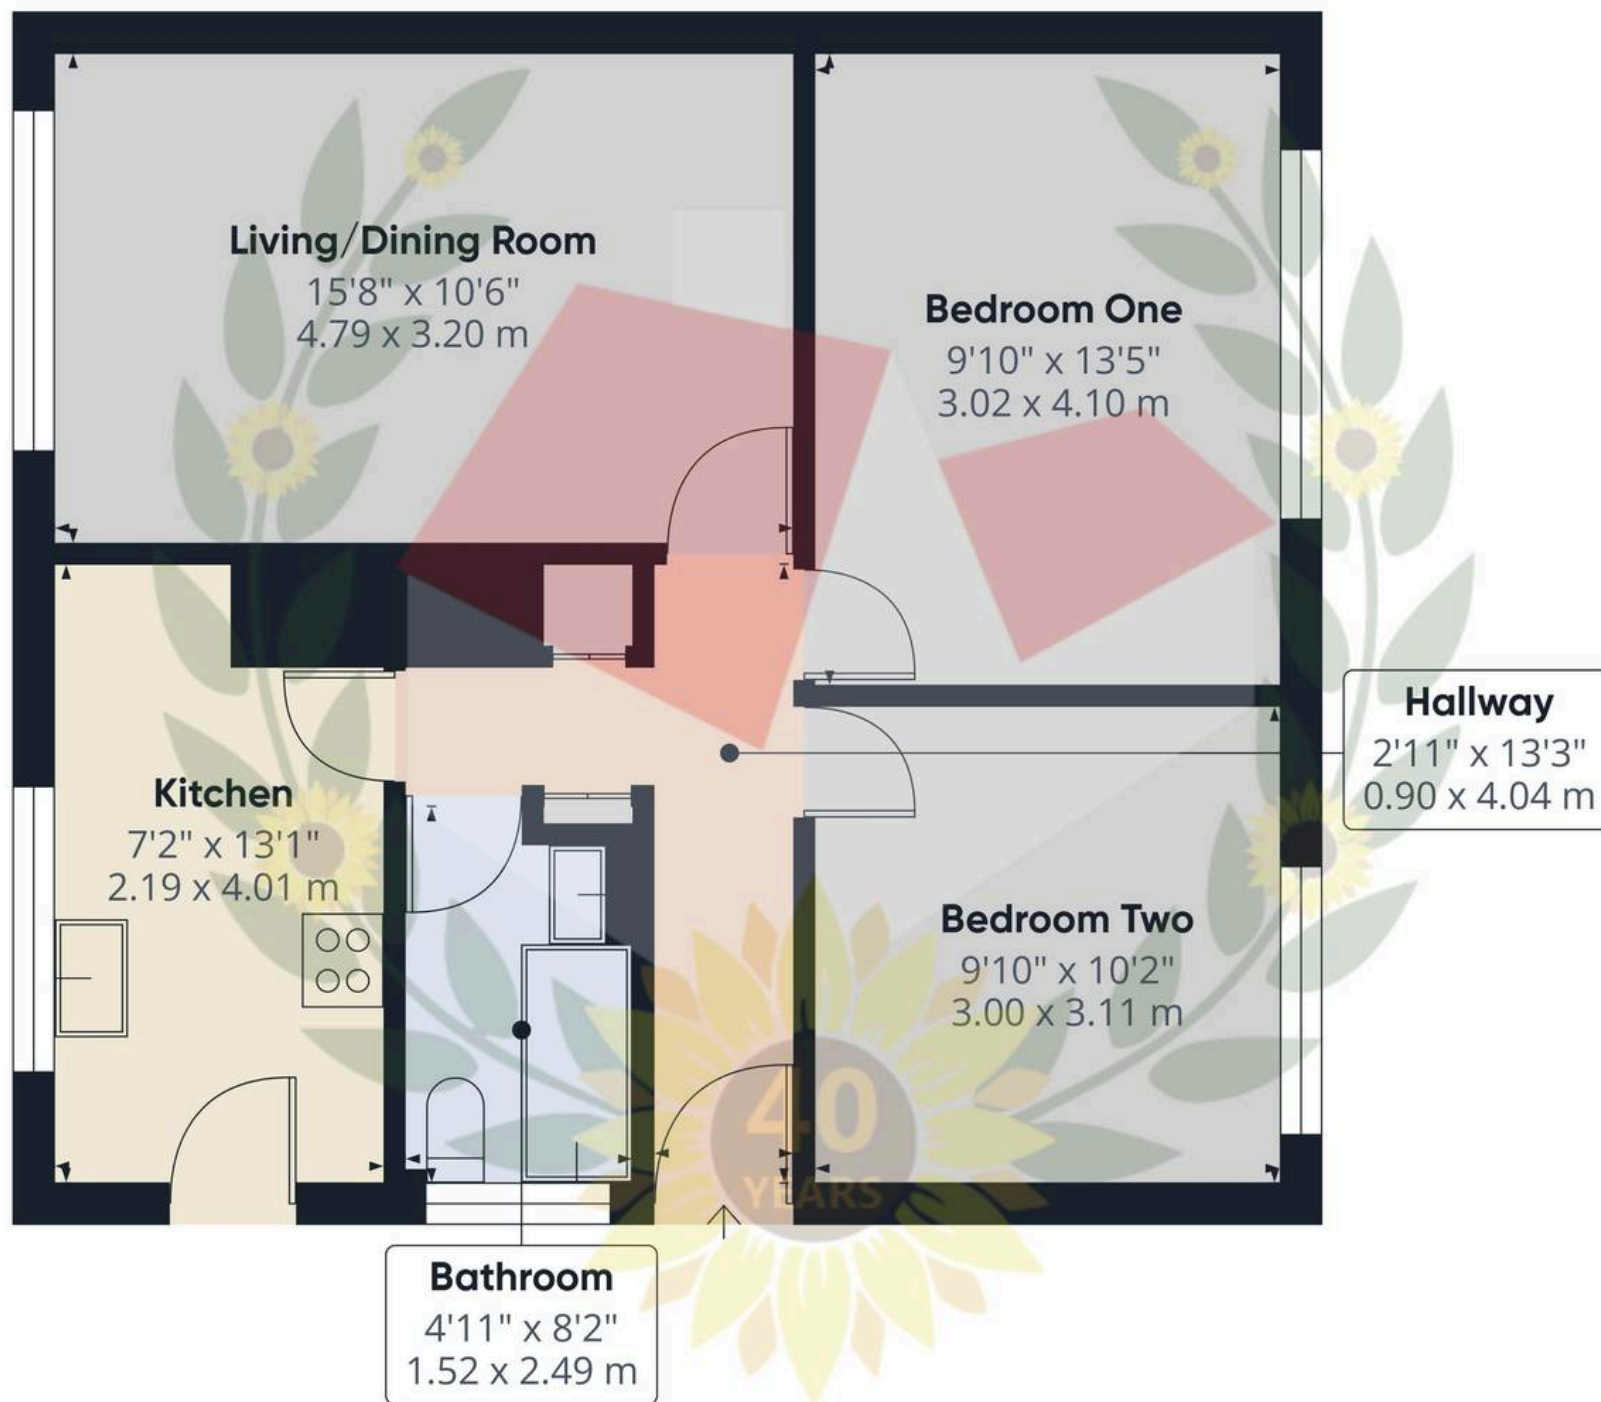

Approximate total area⁽¹⁾

588 ft²

54.7 m²

(1) Excluding balconies and terraces

Calculations reference the RICS IPMS 3C standard. Measurements are approximate and not to scale. This floor plan is intended for illustration only.

GIRAFFE360



Michael Tuck Estate & Letting Agents

2 Mead Road, Abbeymead - GL4 5GL

01452 612020 • estates.abbeymead@michaeltuck.co.uk • www.michaeltuck.co.uk/



Important notice: Michael Tuck, its clients and any joints give notice that 1: They are not authorised to make or give any representations or warranties in relation to the property either here or elsewhere, either on their own behalf of their client or otherwise. They assume no responsibility for any statement that may be made in these particulars. These particulars do not form part of any offer or contract and must not be relied upon as statements or representation of fact. 2: Any areas, measurements or distances are approximate. The text, photographs and plans are for guidance only and are not necessarily comprehensive. It should not be assumed that the property has all necessary planning, building regulation or other consents and Michael Tuck have not tested any services, equipment or facilities. Purchasers must satisfy themselves by inspection or otherwise.