



Tredworth Motorcycles,
64-68 High Street,
Gloucester



View One: East/West Dynevor Street



View Two: West/East Dynevor Street

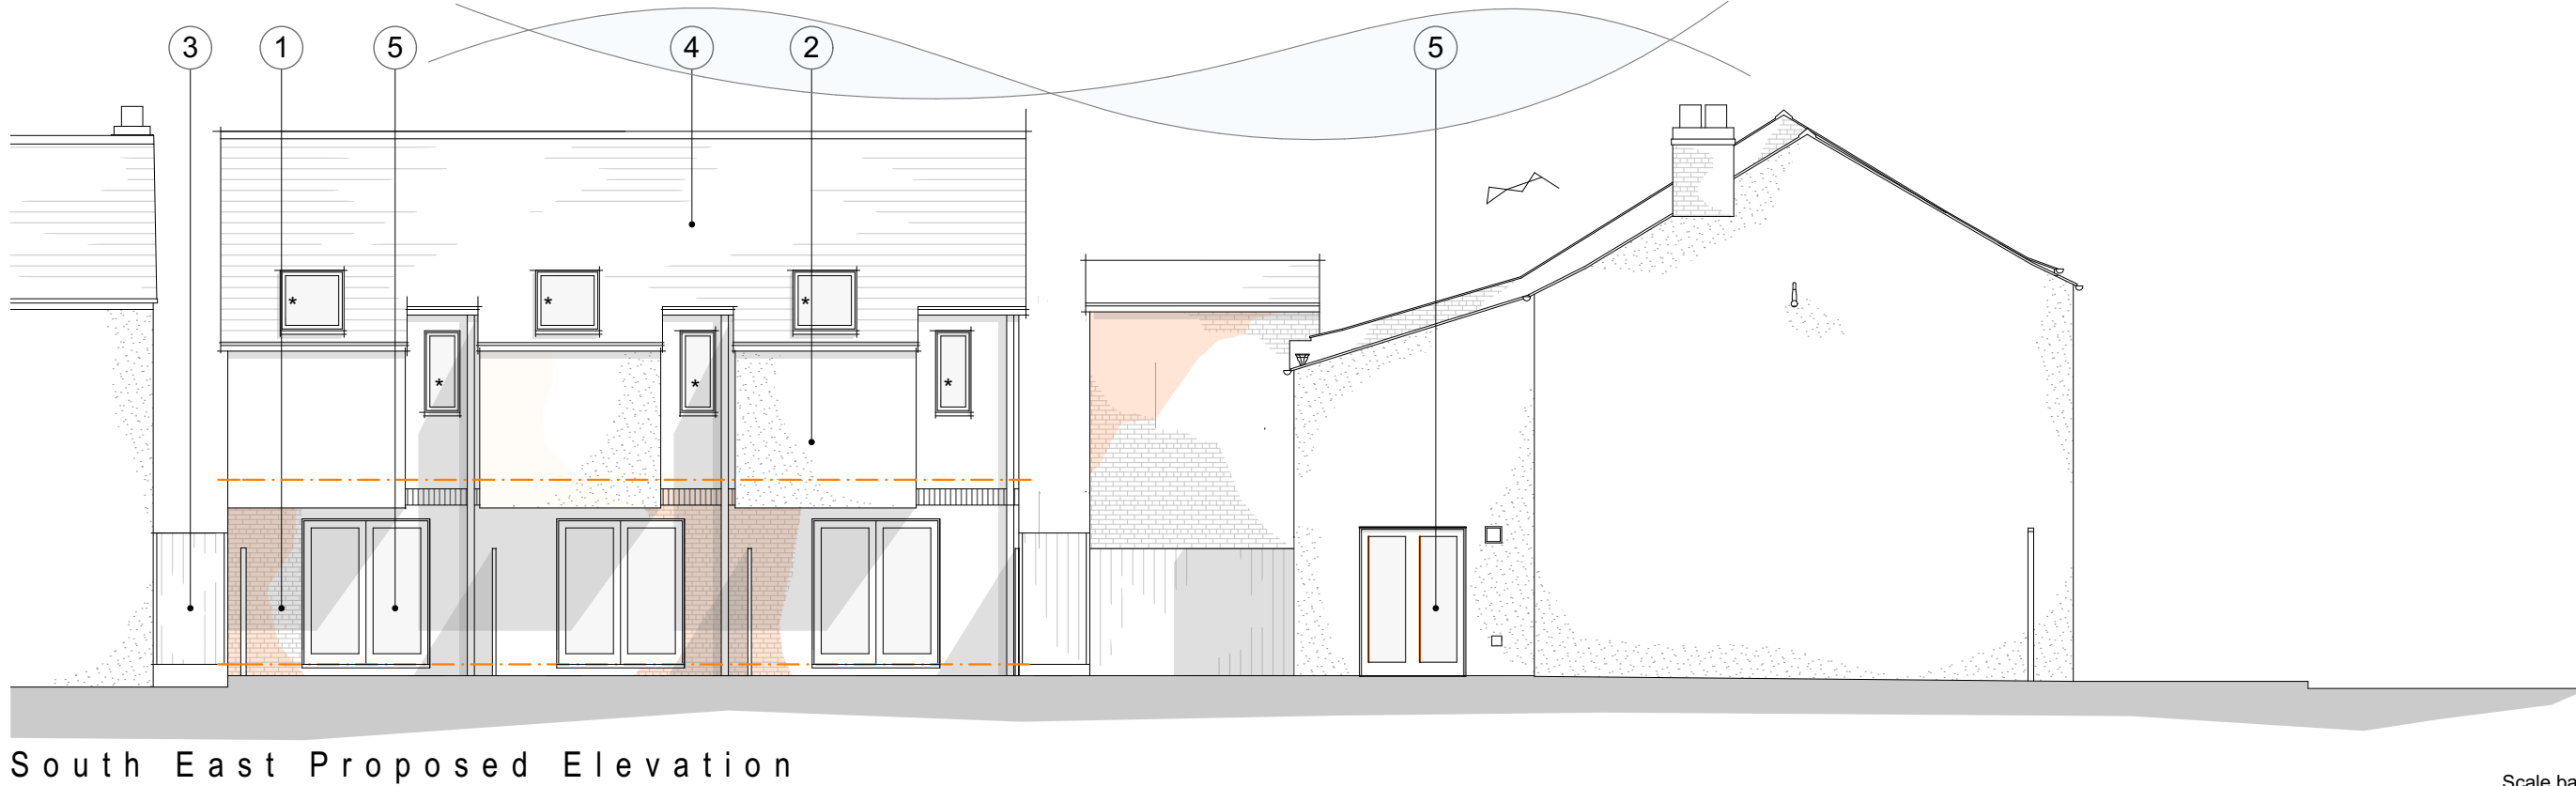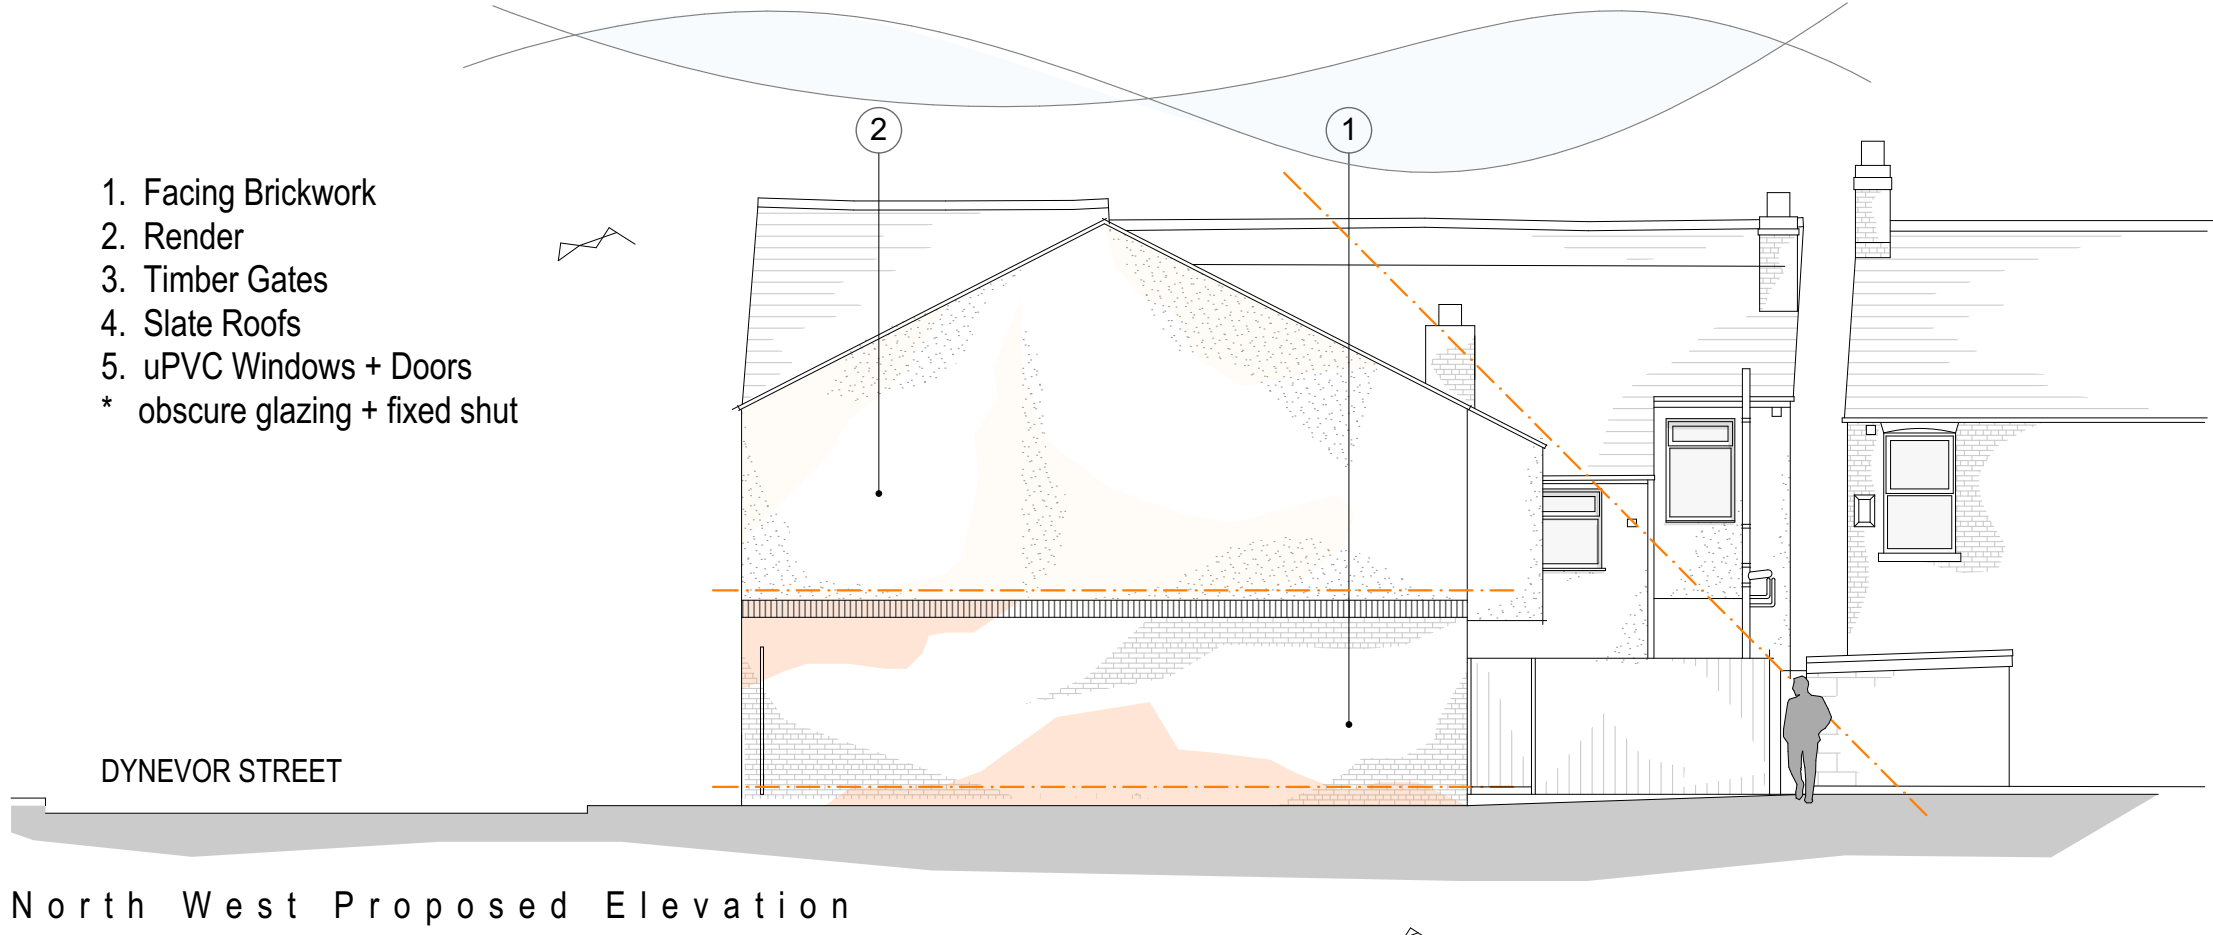

coombes : everitt architects limited
Unit No.1, The Old Dairy
Rushley Lane
Winchcombe
Gloucestershire
GL54 5JE
t: 01242 807727 f: 0845 5575833
e: info@ce-architects.co.uk
www.ce-architects.co.uk

- ☐ Preliminary
- ☐ Feasibility
- ☒ Planning
- ☐ Building Regulations
- ☐ Tender
- ☐ Construction issue
- ☐ As Built

1. This drawing and content is copyright © of coombes : everitt architects limited
2. Do not scale drawing: all dimensions to be checked on site prior to construction and any discrepancies reported to contract administrator

RIBA
Chartered Practice

REV A - LJ - 19.05.2017
updated to planning issue
REV B - tc - 03.12.2017
design changes to suit planning comments
REV C - tc - 13.02.2018
design changes to suit planning comments

Drawing title: Proposed Elevations and
3D Projections
Client: Mr J Williams
Drawn by: LJ Checked: TC
Job number: 16.20.037

Project: Tredworth Motorcycles,
64-68 High Street,
Gloucester, GL1 1SR
Scale: 1:100 @ A1
Date: 20/04/2017
Draw no: PL004 C