


Tredworth Motorcycles,
64-68 High Street,
Gloucester

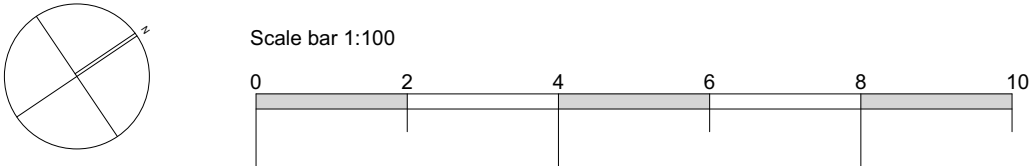

coombes : everitt architects limited
105 - 107 Bath Road
Cheltenham
Gloucestershire
GL53 7LE
t: 01242 807727
e: info@ce-architects.co.uk
www.ce-architects.co.uk

- ☐ Preliminary
- ☐ Feasibility
- ☒ Planning
- ☐ Building Regulations
- ☐ Tender
- ☐ Construction issue
- ☐ As Built

1. This drawing and content is copyright © of coombes : everitt architects limited
2. Do not scale drawing - all dimensions to be checked on site prior to construction and any discrepancies reported to contract administrator
RIBA
Chartered Practice

REV A - LJ - 19.05.2017
updated to planning issue
REV B - tc - 03.12.2017
design changes to suit planning comments
REV C - tc - 13.02.2018
design changes to suit planning comments
REV D - tc - 04.04.2018
existing ground floor levels added
REV E - dk - 22.05.2019
ground floor windows to high street amended
paving and steel railings added to high street elevation

REV F - dk - 13.08.2019
paving and steel railings removed from high street
elevation following comments from planning officer

Drawing title: Proposed Plans

Client: Mr J Williams

Drawn by: LJ Checked: TC

Job number: 16.20.037

Project: Tredworth Motorcycles,
64-68 High Street,
Gloucester, GL1 1SR

Scale: 1:100 @ A1

Date: 18/04/2017

Draw no: PL003 F

coombes : everitt architects