


RIBA

Chartered Practice



This drawing is
Ordinary

limited
number 100022432

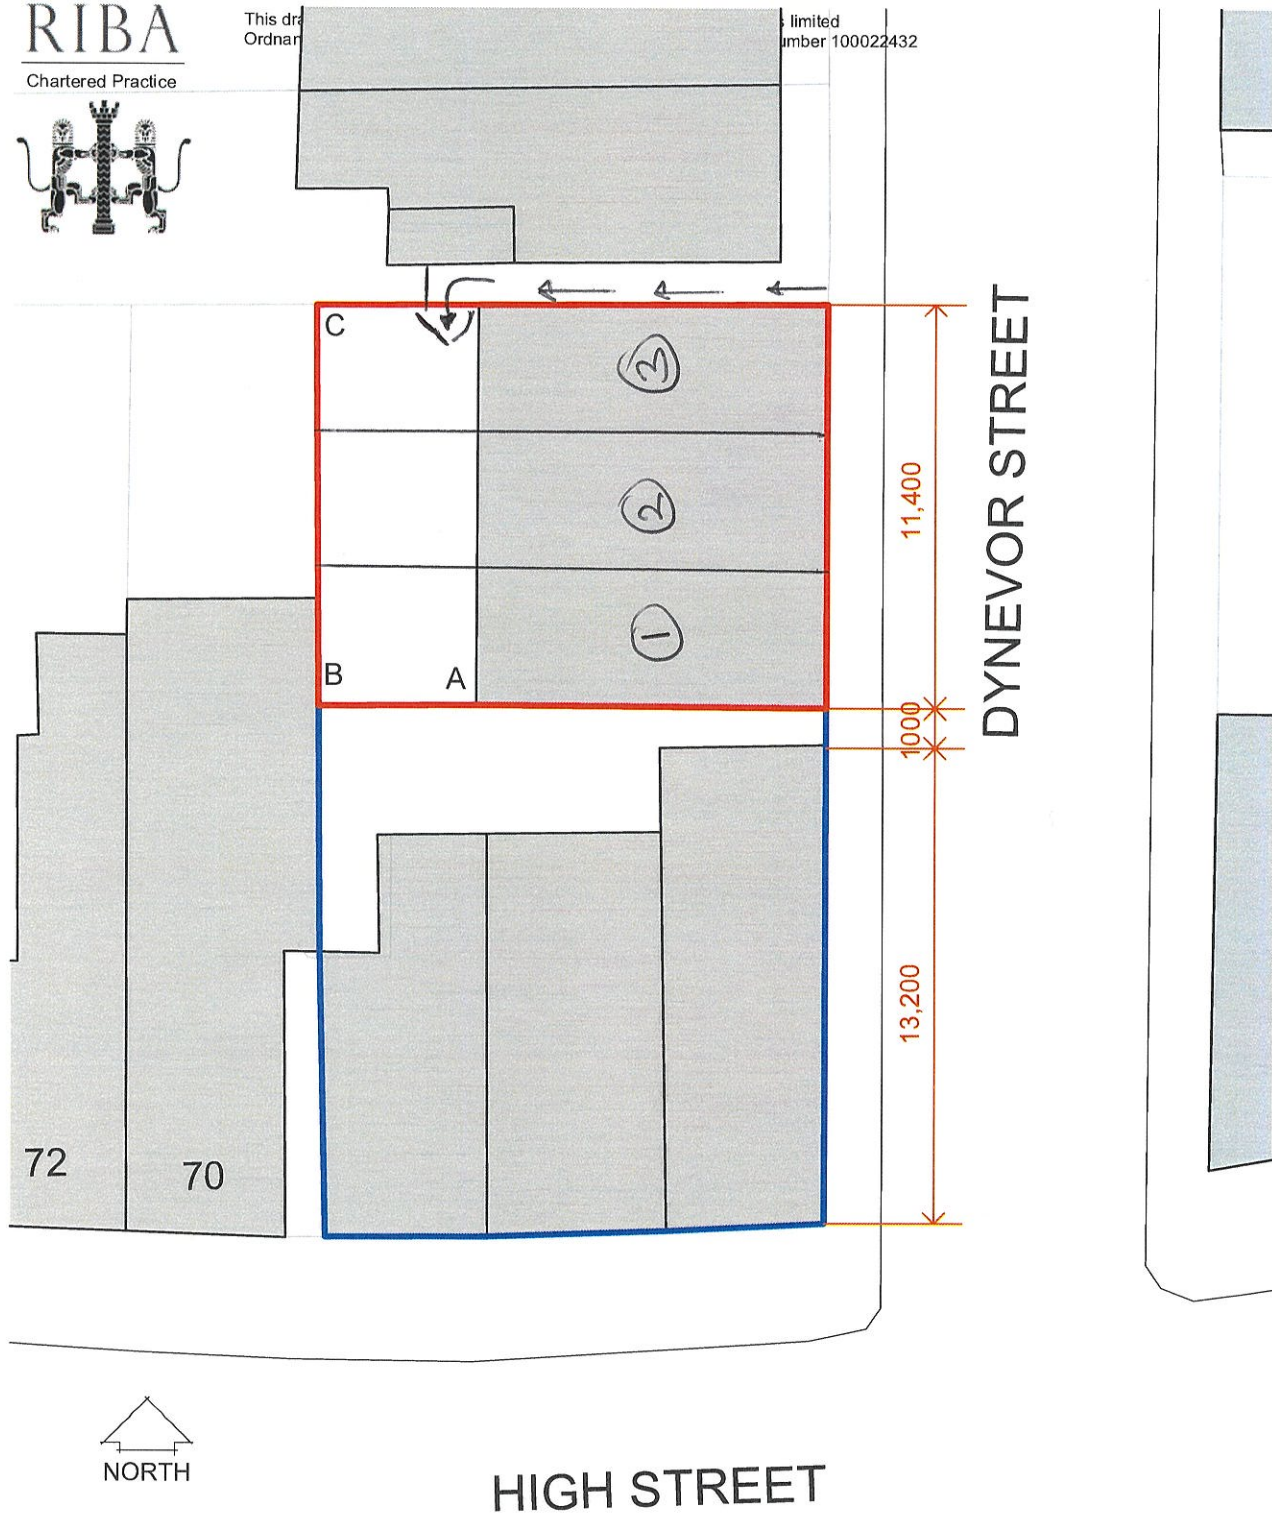

coombes : everitt architects limited

Unit No.1, The Old Dairy
Rushley Lane
Winchcombe
Gloucestershire
GL54 5JE

t: 01242 807727 f: 0845 5575833
e: info@ce-architects.co.uk
www.ce-architects.co.uk

Drawing title: Dimension Plan

Client: Mr J Williams

Drawn by: LJ Checked: TC

Job number: 16.20.037

Project: Tredworth Motorcycles,
64-68 High Street,
Gloucester, GL1 1SR

Scale: 1:200 @ A4

Date: 10.01.2020

Draw no: CP102 A

coombes : everitt architects