



**MICHAEL TUCK**  
ESTATE & LETTING AGENTS



28 Badger Close, Abbeydale - GL4 5EY

Gloucester

Guide Price £250,000

# 28 Badger Close

Abbeydale, Gloucester

Well Presented Two DOUBLE Bedroom Semi-Detached Bungalow In Abbeydale With NO ONWARD CHAIN

Located on a quiet no-through road in the popular Abbeydale area, this well presented two bedroom semi-detached bungalow offers comfortable and convenient single-storey living. The property features two generous double bedrooms, a spacious lounge/diner ideal for both relaxing and entertaining, and a well-appointed kitchen.

Externally, the home benefits from off-road parking and a particularly spacious, enclosed rear garden, providing a private outdoor space perfect for gardening or enjoying the warmer months. Situated in a peaceful setting while remaining close to local amenities and transport links, this attractive bungalow would make an ideal home for a range of buyers.

Council Tax band: B

Tenure: Freehold

EPC Energy Efficiency Rating: D

EPC Environmental Impact Rating: C



## Entrance Porch

## Lounge/Diner

15' 10" x 12' 10" (4.83m x 3.91m)

## Kitchen

9' 1" x 7' 0" (2.77m x 2.13m)

## Hall

## Bedroom 1

13' 0" x 9' 2" (3.96m x 2.79m)

## Bedroom 2


10' 7" x 8' 11" (3.23m x 2.72m)


## Shower Room

6' 11" x 5' 6" (2.11m x 1.68m)

## Additional Information From Seller

Utilities • Electricity – mains • Gas – mains • Water – mains  
• Sewerage – mains • Broadband – fibre to cabinet

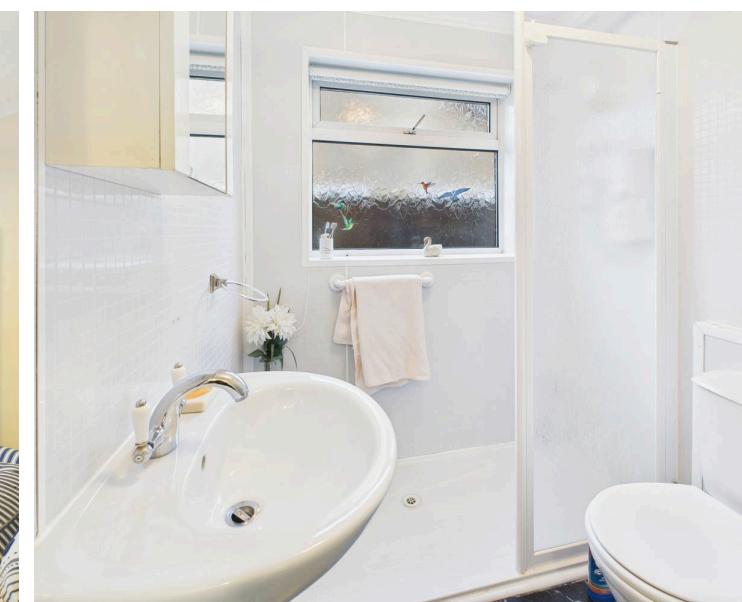

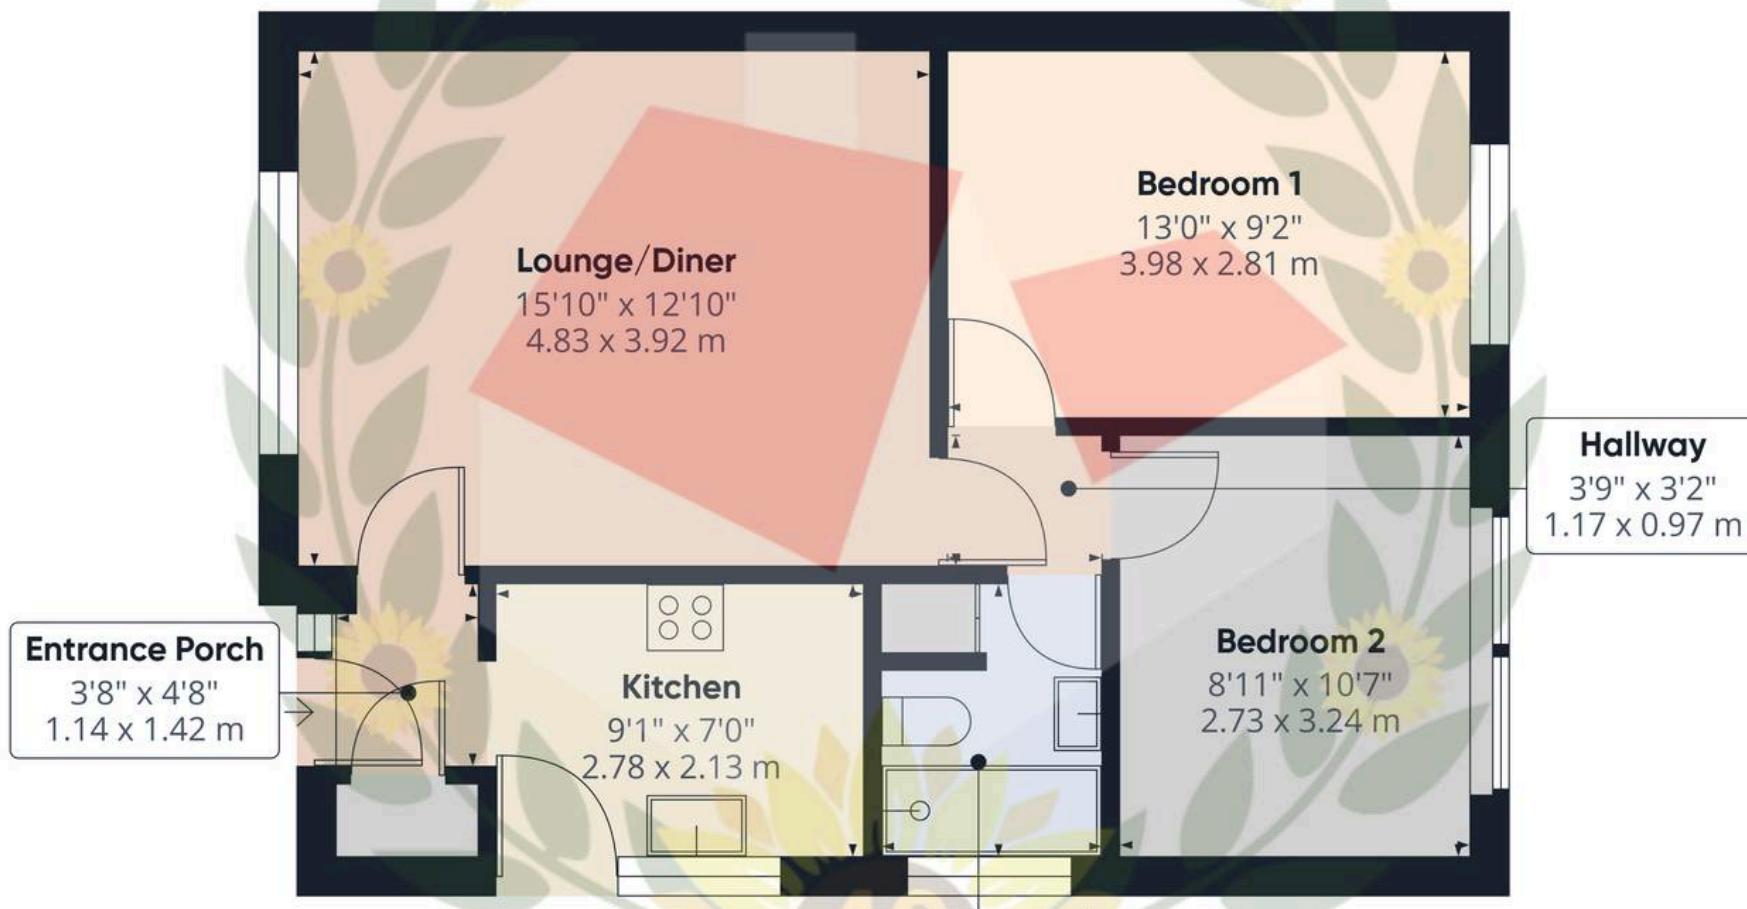

Approximate total area<sup>(1)</sup>

567 ft<sup>2</sup>

52.6 m<sup>2</sup>

(1) Excluding balconies and terraces

Calculations reference the RICS IPMS 3C standard. Measurements are approximate and not to scale. This floor plan is intended for illustration only.

GIRAFFE360





**MICHAEL TUCK**  
ESTATE & LETTING AGENTS



## Michael Tuck Estate & Letting Agents

2 Mead Road, Abbeymead - GL4 5GL

01452 612020 • [estates.abbeymead@michaeltuck.co.uk](mailto:estates.abbeymead@michaeltuck.co.uk) • [www.michaeltuck.co.uk/](http://www.michaeltuck.co.uk/)



**Important notice:** Michael Tuck, its clients and any joints give notice that 1: They are not authorised to make or give any representations or warranties in relation to the property either here or elsewhere, either on their own behalf or of their client or otherwise. They assume no responsibility for any statement that may be made in these particulars. These particulars do not form part of any offer or contract and must not be relied upon as statements or representation of fact. 2: Any areas, measurements or distances are approximate. The text, photographs and plans are for guidance only and are not necessarily comprehensive. It should not be assumed that the property has all necessary planning, building regulation or other consents and Michael Tuck have not tested any services, equipment or facilities. Purchasers must satisfy themselves by inspection or otherwise.