



 **6 Birchmore Road, Gloucester**

Gloucester

Guide Price **£200,000**

6 Birchmore Road

Gloucester

IMMACULATE THREE BEDROOM TERRACED HOME
OFFERED TO THE MARKET WITH NO ONWARD CHAIN!

The accommodation comprises of; Entrance hall,
living room, dining room, kitchen & bathroom.

On the top floor we have; Three GOOD sized
bedrooms.

Further benefits include; Gas central heating, upvc
double glazing & an enclosed private rear garden.

Property for sale through Michael Tuck Agents.
Approximate potential rental value of £1100pcm,
please contact Michael Tuck Lettings In Gloucester
for more details.

Call us today to arrange your viewing on 01452
543200.



Council Tax band: A

Tenure: Freehold

EPC Energy Efficiency Rating: D

EPC Environmental Impact Rating: D

- Immaculate Throughout
- No Onward Chain
- Close to Local Amenities
- Ideal FTB
- UPVC Double Glazing
- Gas Central Heating
- Lounge/Diner
- Private & Enclosed Rear Garden
- Energy Rating D

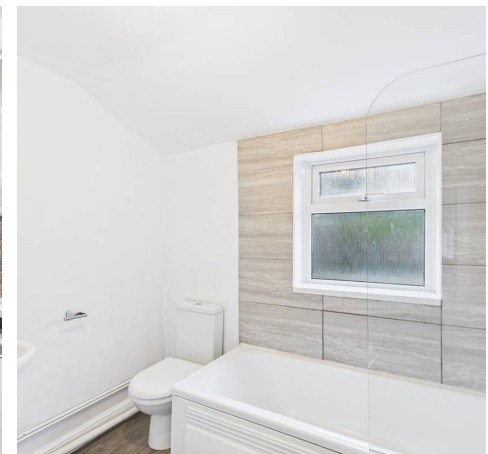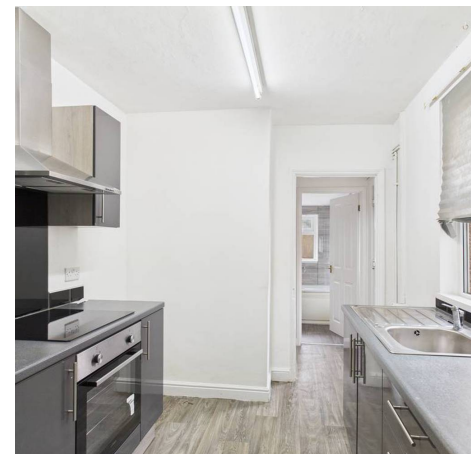

Entrance Hallway

14' 2" x 2' 11" (4.31m x 0.88m)

Lounge/Diner

22' 11" x 10' 9" (6.99m x 3.27m)

Kitchen

8' 6" x 7' 11" (2.58m x 2.41m)

Bathroom

8' 0" x 5' 9" (2.45m x 1.74m)

Landing

12' 2" x 4' 11" (3.72m x 1.50m)

Bedroom One

14' 1" x 10' 2" (4.30m x 3.10m)

Bedroom Two

12' 2" x 8' 10" (3.72m x 2.70m)


Bedroom Three

7' 10" x 7' 7" (2.39m x 2.32m)

Additional Information

Electric - Mains; Gas - Mains; Water - Mains; Sewerage - Mains



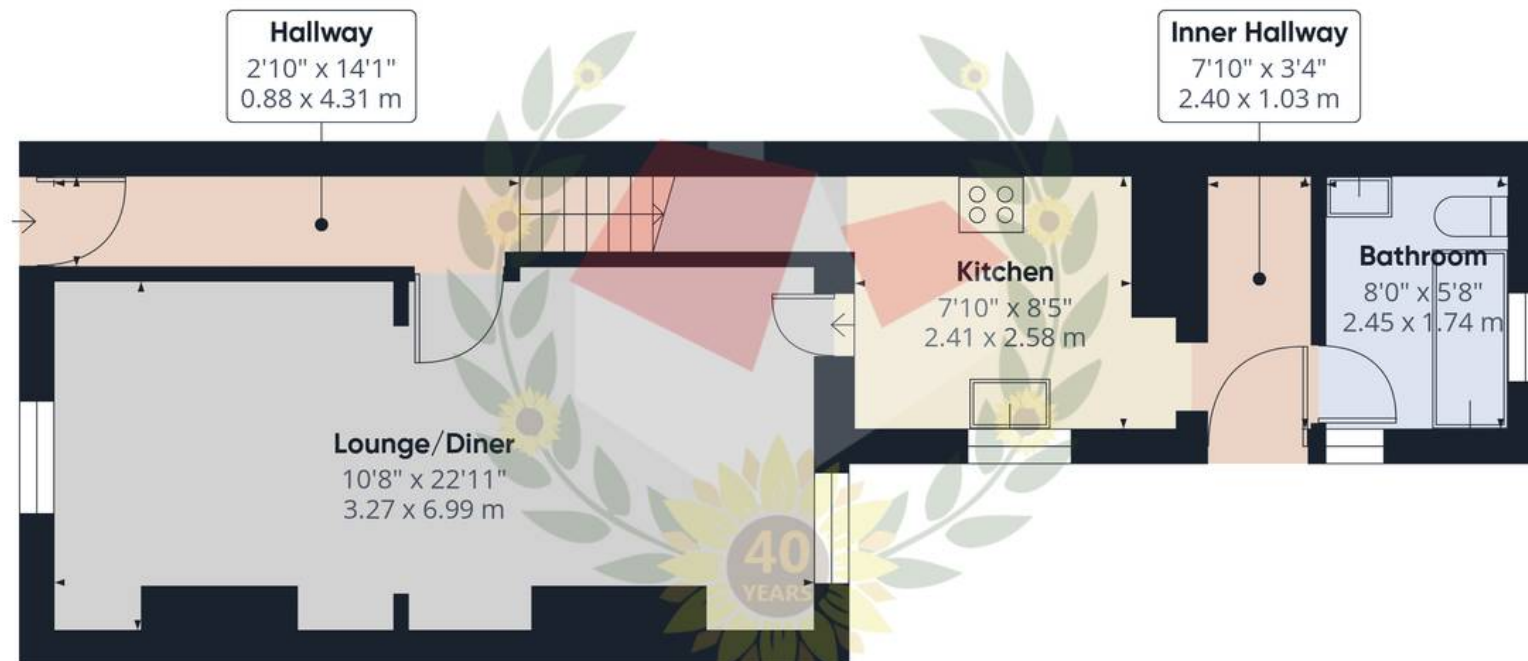

Ground Floor

Approximate total area⁽¹⁾

811 ft²

75.3 m²



Floor 1



(1) Excluding balconies and terraces

Calculations reference the RICS IPMS 3C standard. Measurements are approximate and not to scale. This floor plan is intended for illustration only.

GIRAFFE360



Michael Tuck Quedgeley

1 School Lane, Quedgeley - GL2 4PJ

01452 543200 • estates.quedgeley@michaeltuck.co.uk • www.michaeltuck.co.uk/



Important notice: Michael Tuck, its clients and any joints give notice that 1: They are not authorised to make or give any representations or warranties in relation to the property either here or elsewhere, either on their own behalf of their client or otherwise. They assume no responsibility for any statement that may be made in these particulars. These particulars do not form part of any offer or contract and must not be relied upon as statements or representation of fact. 2: Any areas, measurements or distances are approximate. The text, photographs and plans are for guidance only and are not necessarily comprehensive. It should not be assumed that the property has all necessary planning, building regulation or other consents and Michael Tuck have not tested any services, equipment or facilities. Purchasers must satisfy themselves by inspection or otherwise.