



MICHAEL TUCK
ESTATE & LETTING AGENTS



126 Overbrook Road, Hardwicke

Gloucester

In Excess of **£110,000**

126 Overbrook Road

Hardwicke, Gloucester

IMMACULATE ONE BEDROOM FIRST FLOOR MAISONETTE SITUATED AT THE END OF OVERBROOK ROAD, HARDWICKE OFFERED TO THE MARKET WITH NO ONWARD CHAIN!

This lovely flat would make a great buy to let or a first time property and is conveniently situated near a range of local amenities and is only a stones throw away from the motorway!

In brief the property comprises of; spacious lounge, RE-FITTED kitchen, bedroom and RE-FITTED bathroom.

Benefits include; Upvc double glazing, electric heating and off road allocated parking.

Lease has been extended to 991 years and there are no maintenance charges or ground rent on this property.

Call us on 01452 543200 to view.


Council Tax band: A

Tenure: Share of Freehold

EPC Energy Efficiency Rating: D

EPC Environmental Impact Rating: C

- Upvc Double Glazing
- Updated Kitchen Suite
- No Onward Chain
- Updated Bathroom Suite
- Living/Dining Room
- Ideal First Buy
- One Off Road Parking Space
- First Floor
- Energy Rating D

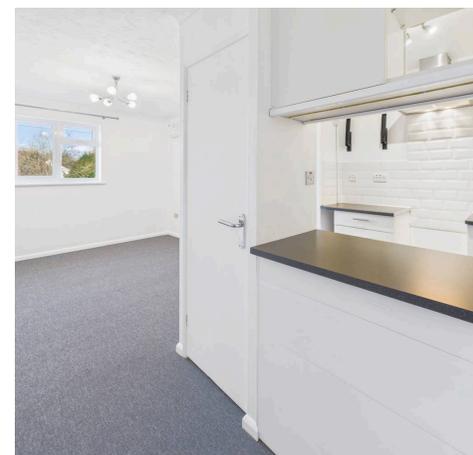

Hallway

5' 10" x 4' 4" (1.78m x 1.31m)

Living Room

11' 1" x 10' 0" (3.37m x 3.05m)

Kitchen



7' 2" x 5' 10" (2.18m x 1.79m)


Bedroom

7' 2" x 6' 9" (2.19m x 2.06m)

Bathroom

6' 10" x 4' 10" (2.09m x 1.47m)

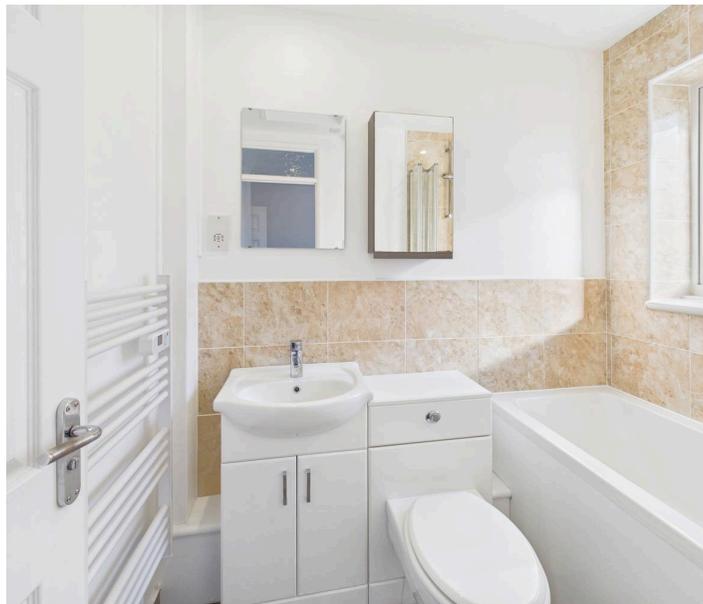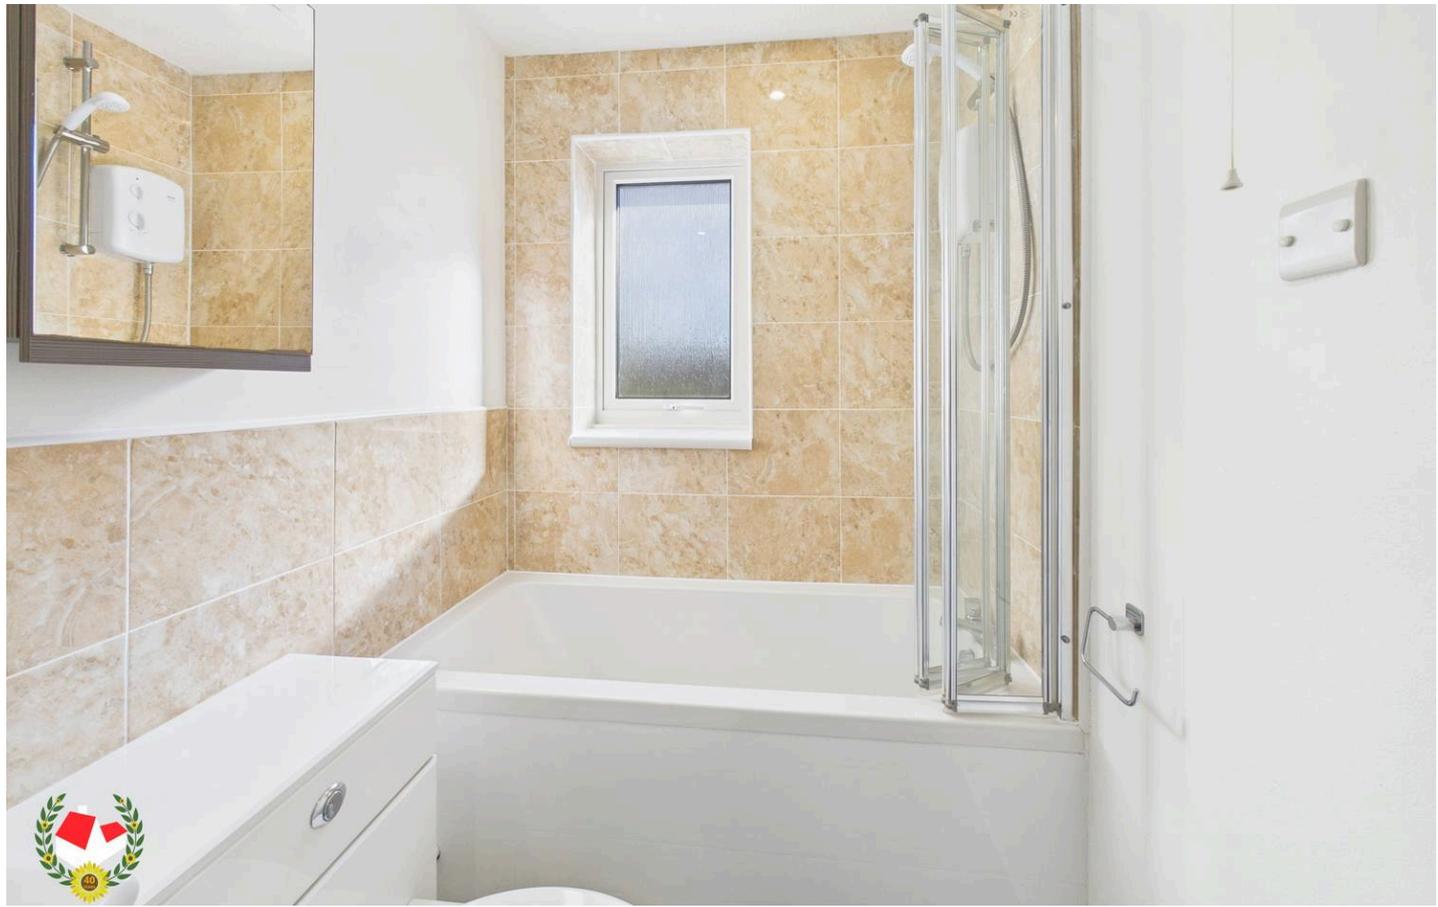

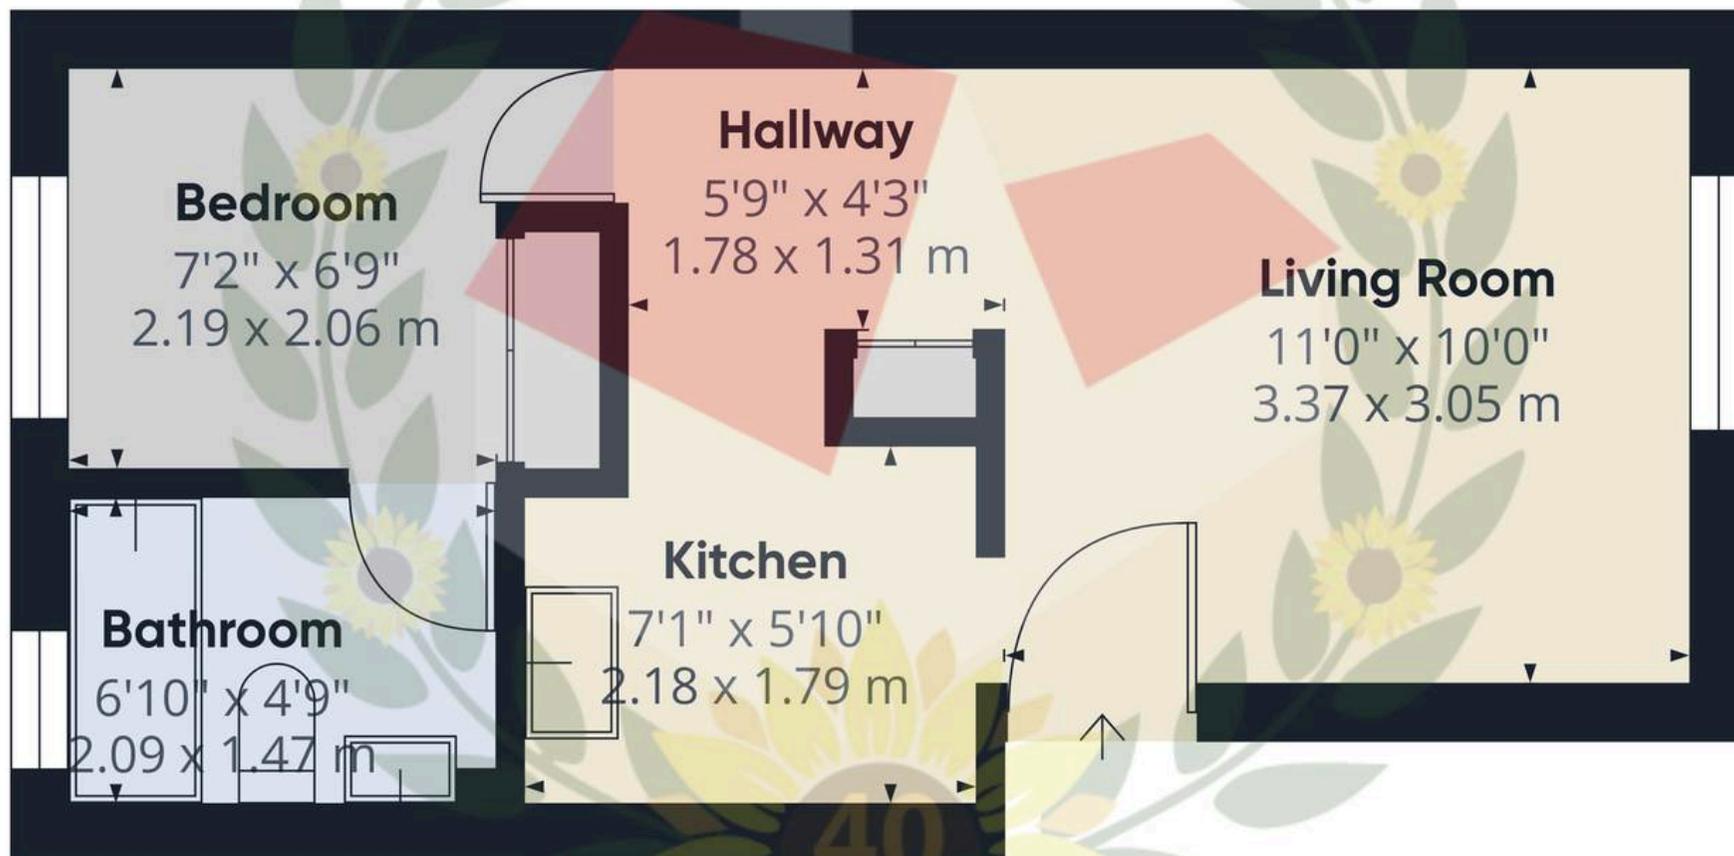

Approximate total area⁽¹⁾
275 ft²
25.6 m²

(1) Excluding balconies and terraces

Calculations reference the RICS IPMS 3C standard. Measurements are approximate and not to scale. This floor plan is intended for illustration only.

GIRAFFE 360





Michael Tuck Quedgeley

1 School Lane, Quedgeley - GL2 4PJ

01452 543200 • estates.quedgeley@michaeltuck.co.uk • www.michaeltuck.co.uk/



Important notice: Michael Tuck, its clients and any joints give notice that 1: They are not authorised to make or give any representations or warranties in relation to the property either here or elsewhere, either on their own behalf of their client or otherwise. They assume no responsibility for any statement that may be made in these particulars. These particulars do not form part of any offer or contract and must not be relied upon as statements or representation of fact. 2: Any areas, measurements or distances are approximate. The text, photographs and plans are for guidance only and are not necessarily comprehensive. It should not be assumed that the property has all necessary planning, building regulation or other consents and Michael Tuck have not tested any services, equipment or facilities. Purchasers must satisfy themselves by inspection or otherwise.