



Flat 6, Tudor Court 4-6 Alexandra Road, Gloucester

Guide Price **£126,000**

Gloucester

Flat 6

Tudor Court 4-6 Alexandra Road,
Gloucester

Two DOUBLE Bedroom GROUND FLOOR Flat Located in Tudor Court, Alexandra Road With NO ONWARD CHAIN!

The property comprises of; Hallway, inner hallway, bathroom, kitchen, large living/dining room and two double bedrooms.

Added incentives include; Lovely outdoor greenery, in close proximity to Gloucester town centre and allocated parking.




Property for sale through Michael Tuck Estate Agents. Approximate rental value of £625pcm. Please contact Michael Tuck Lettings in Gloucester for more details.

Please Call 01452 543200 To Arrange Your Viewing Today!

Council Tax band: A

Tenure: Leasehold

- Two Double Bedrooms
- Ground Floor
- Allocated Parking Space
- Outside Greenery
- UPVC Double Glazing
- Close to Local Amenities
- No Onward Chain
- Energy Rating TBC

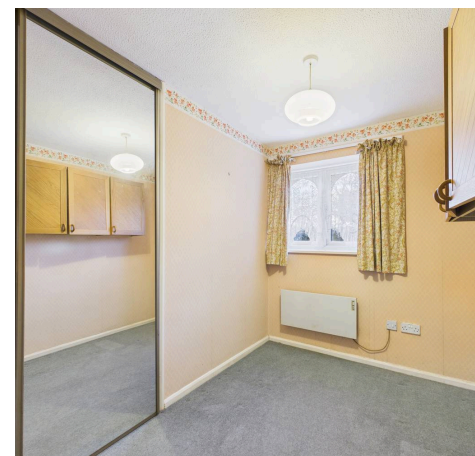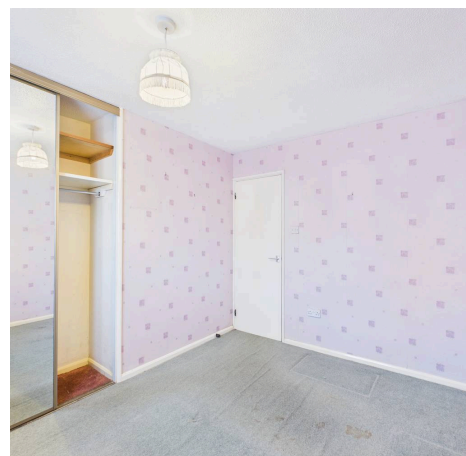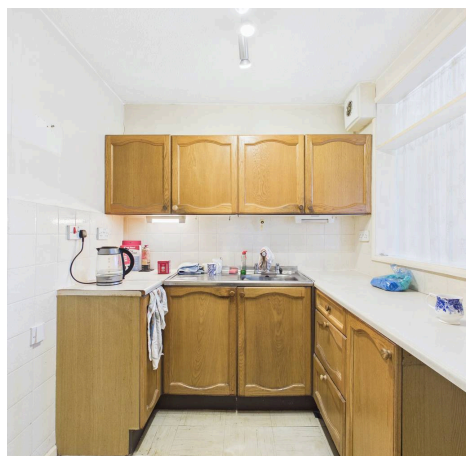

Entrance Hallway

6' 9" x 2' 11" (2.05m x 0.88m)

Inner Hall

16' 6" x 2' 10" (5.03m x 0.87m)

Lounge/Diner

20' 3" x 8' 11" (6.18m x 2.71m)

Kitchen

6' 7" x 6' 7" (2.00m x 2.00m)

Bathroom


6' 7" x 6' 7" (2.01m x 2.00m)


Bedroom One

10' 1" x 8' 2" (3.07m x 2.50m)

Bedroom Two

10' 0" x 6' 6" (3.05m x 1.99m)

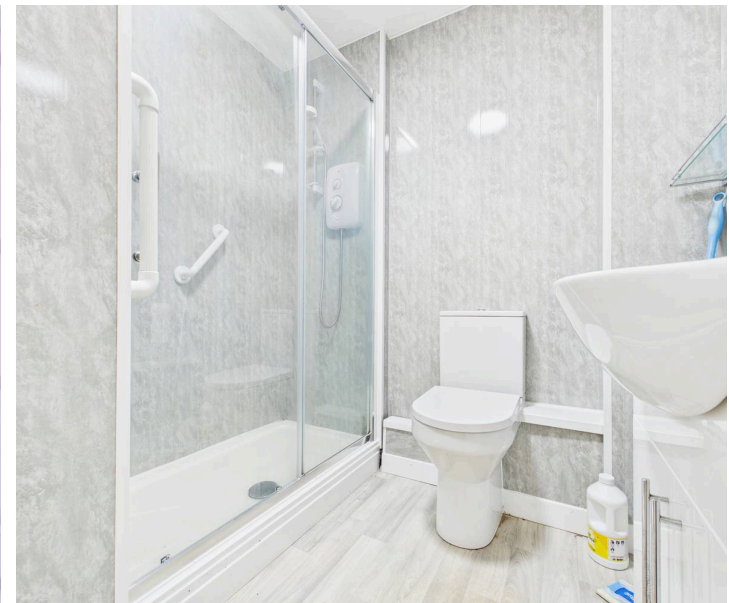

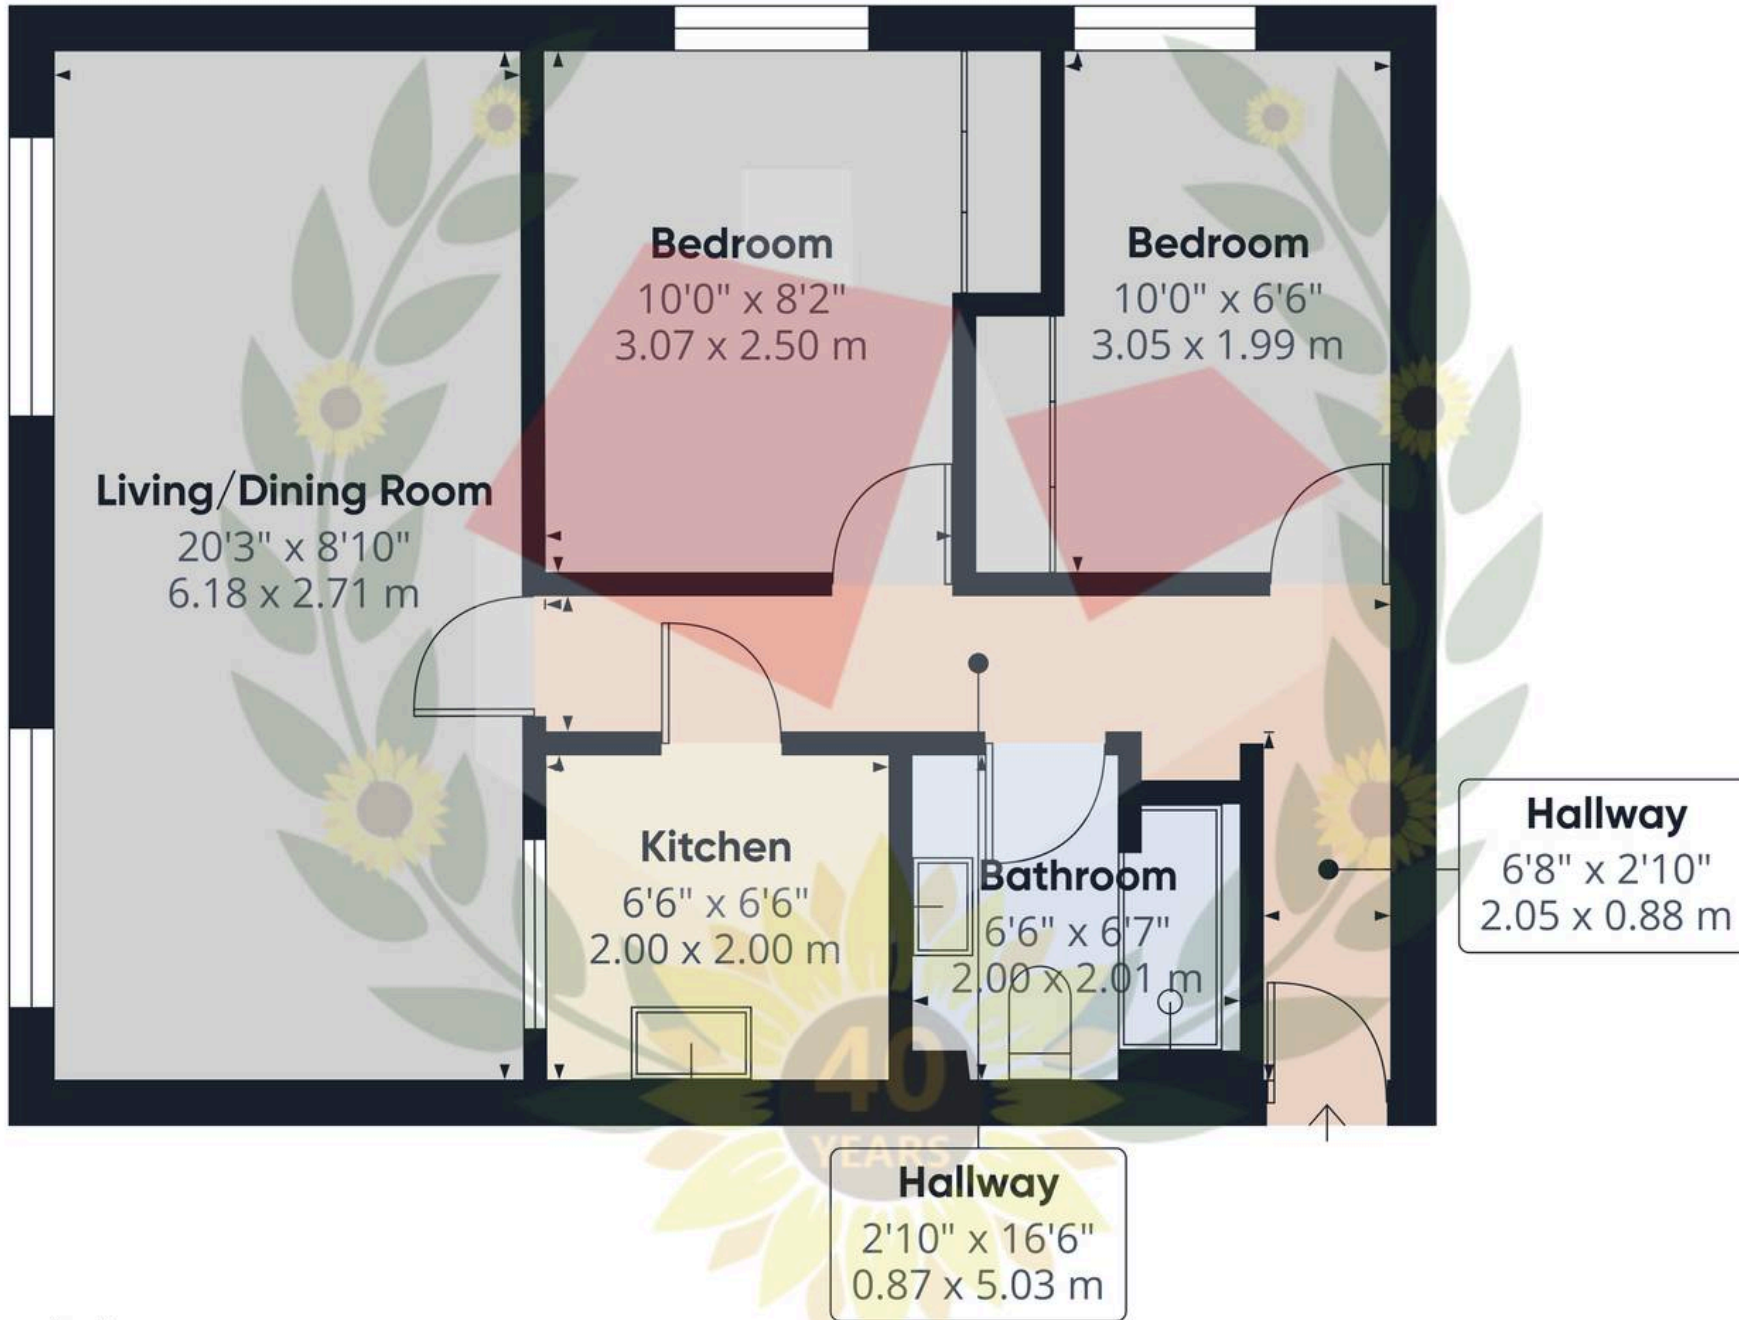

Approximate total area⁽¹⁾

501 ft²
46.4 m²

(1) Excluding balconies and terraces

Calculations reference the RICS IPMS 3C standard. Measurements are approximate and not to scale. This floor plan is intended for illustration only.

GIRAFFE360





Michael Tuck Quedgeley

1 School Lane, Quedgeley - GL2 4PJ

01452 543200 • estates.quedgeley@michaeltuck.co.uk • www.michaeltuck.co.uk/



Important notice: Michael Tuck, its clients and any joints give notice that 1: They are not authorised to make or give any representations or warranties in relation to the property either here or elsewhere, either on their own behalf of their client or otherwise. They assume no responsibility for any statement that may be made in these particulars. These particulars do not form part of any offer or contract and must not be relied upon as statements or representation of fact. 2: Any areas, measurements or distances are approximate. The text, photographs and plans are for guidance only and are not necessarily comprehensive. It should not be assumed that the property has all necessary planning, building regulation or other consents and Michael Tuck have not tested any services, equipment or facilities. Purchasers must satisfy themselves by inspection or otherwise.