



MICHAEL TUCK
ESTATE & LETTING AGENTS



15 Ashton Crescent, Pamington

Tewkesbury

£385,000

15 Ashton Crescent

Pamington, Tewkesbury

We are delighted to bring to the market a FOUR Bedroom Detached Home built in 2020 by Linden Homes.



Accommodation comprises of Entrance Hall, Downstairs Cloakroom, Lounge, REFITTED Kitchen Diner, Bedroom One with EN-SUITE Shower Room, Three further Bedrooms and a Family Bathroom.

Externally the property benefits from Front & Rear Gardens, Driveway providing off road parking for THREE/FOUR Cars an a Part Converted Garage which provides an HOME OFFICE to the rear and storage to the front.

Call 01642 684 684

Council Tax band: E; Tenure: Freehold; EPC Energy Efficiency Rating: B; EPC Environmental Impact Rating: B

- Detached Home built by Linden Homes
- Four Bedrooms
- Lounge and Refitted & Upgraded Kitchen Diner
- Cloakroom and En-Suite Shower Room
- Family Bathroom
- Part Converted Garage providing Home Office and Storage
- Driveway Parking To Front and Side
- Energy Rating B84

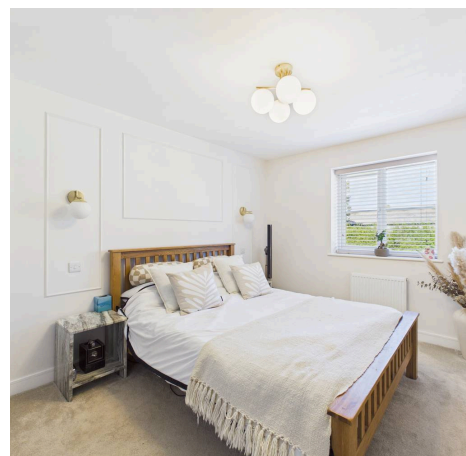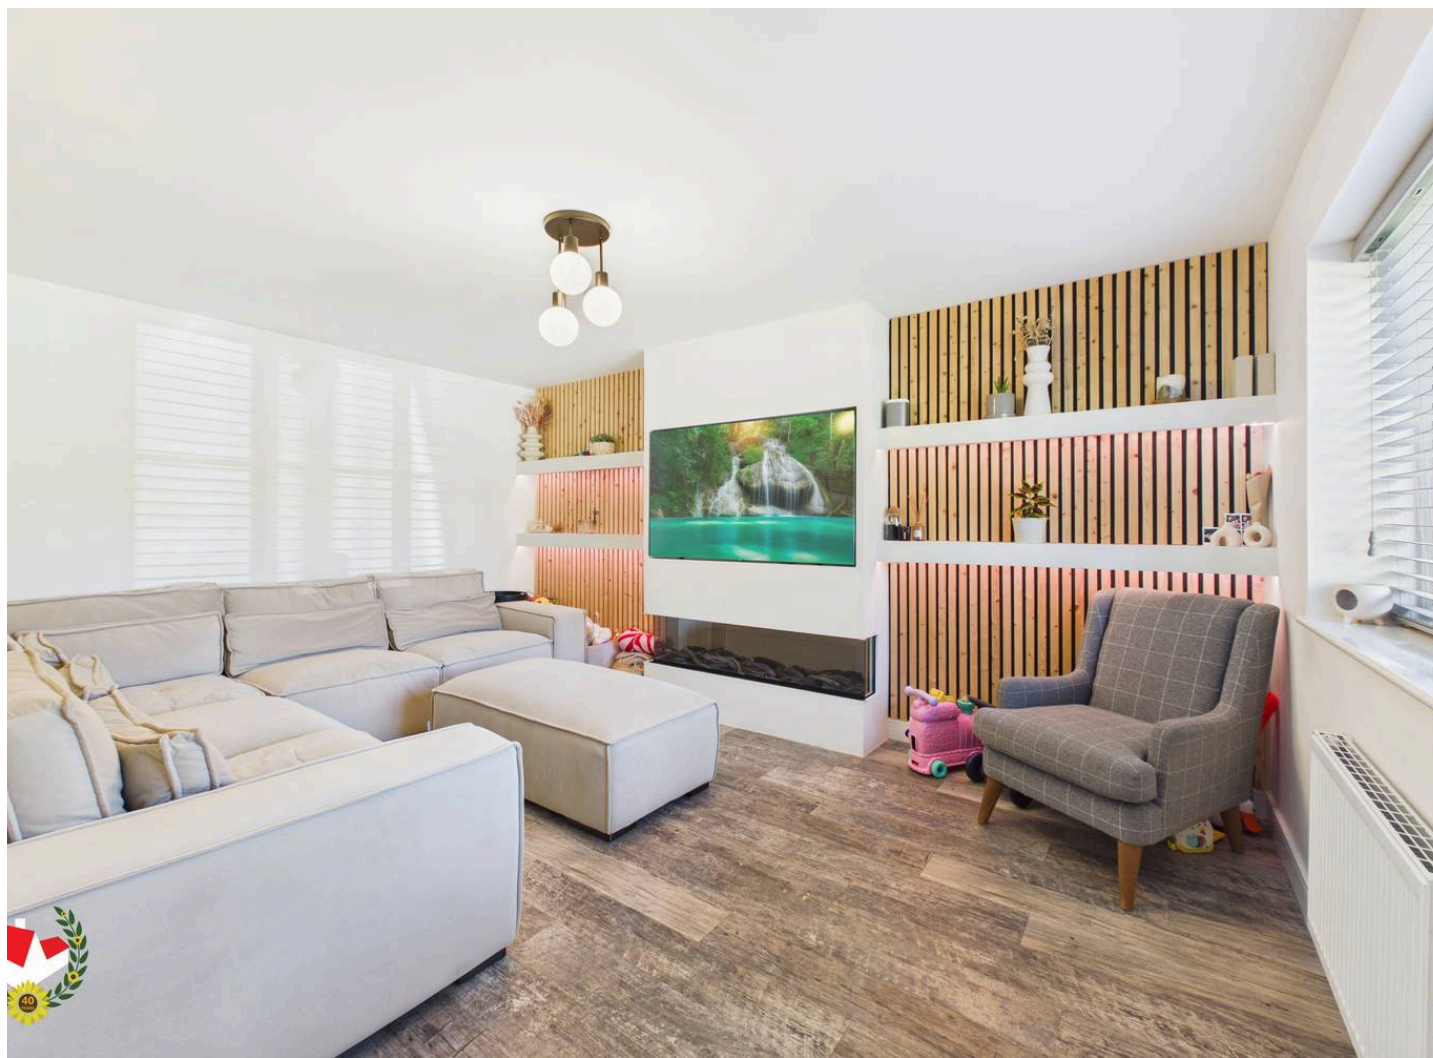

Entrance Hall

Cloakroom

Lounge

15' 5" x 10' 11" (4.71m x 3.33m)

Kitchen Diner

19' 6" x 12' 2" (5.94m x 3.70m)

First Floor Landing

Bedroom One

13' 0" x 11' 1" (3.95m x 3.38m)

En-Suite

6' 9" x 4' 5" (2.06m x 1.34m)

Bedroom Two

10' 5" x 9' 4" (3.18m x 2.84m)

Bedroom Three

9' 11" x 6' 9" (3.02m x 2.06m)

Bedroom Four

8' 1" x 6' 8" (2.47m x 2.02m)

Family Bathroom

Additional Information


Gas & Electric - Mains

Water & Sewerage - Mains





Ground Floor Building 1

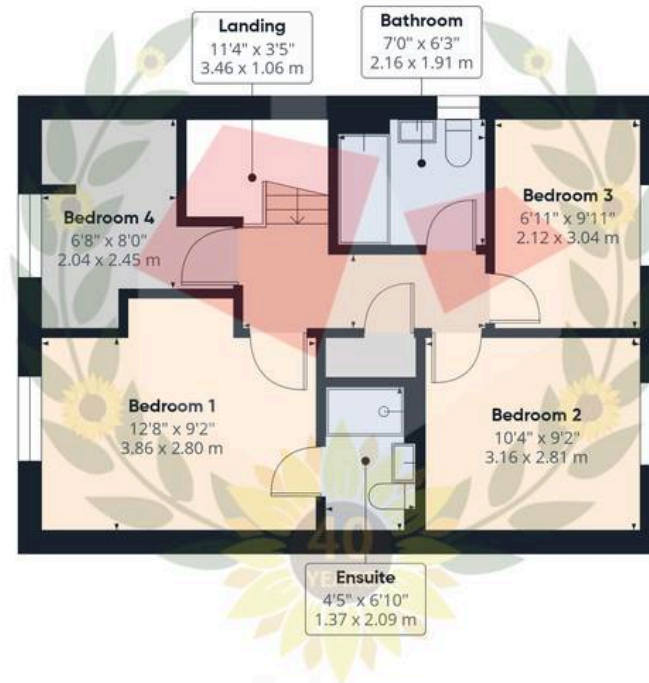

Floor 1 Building 1



Ground Floor Building 2



Approximate total area⁽¹⁾


1216 ft²

113 m²

(1) Excluding balconies and terraces

Calculations reference the RICS IPMS 3C standard. Measurements are approximate and not to scale. This floor plan is intended for illustration only.

GIRAFFE360

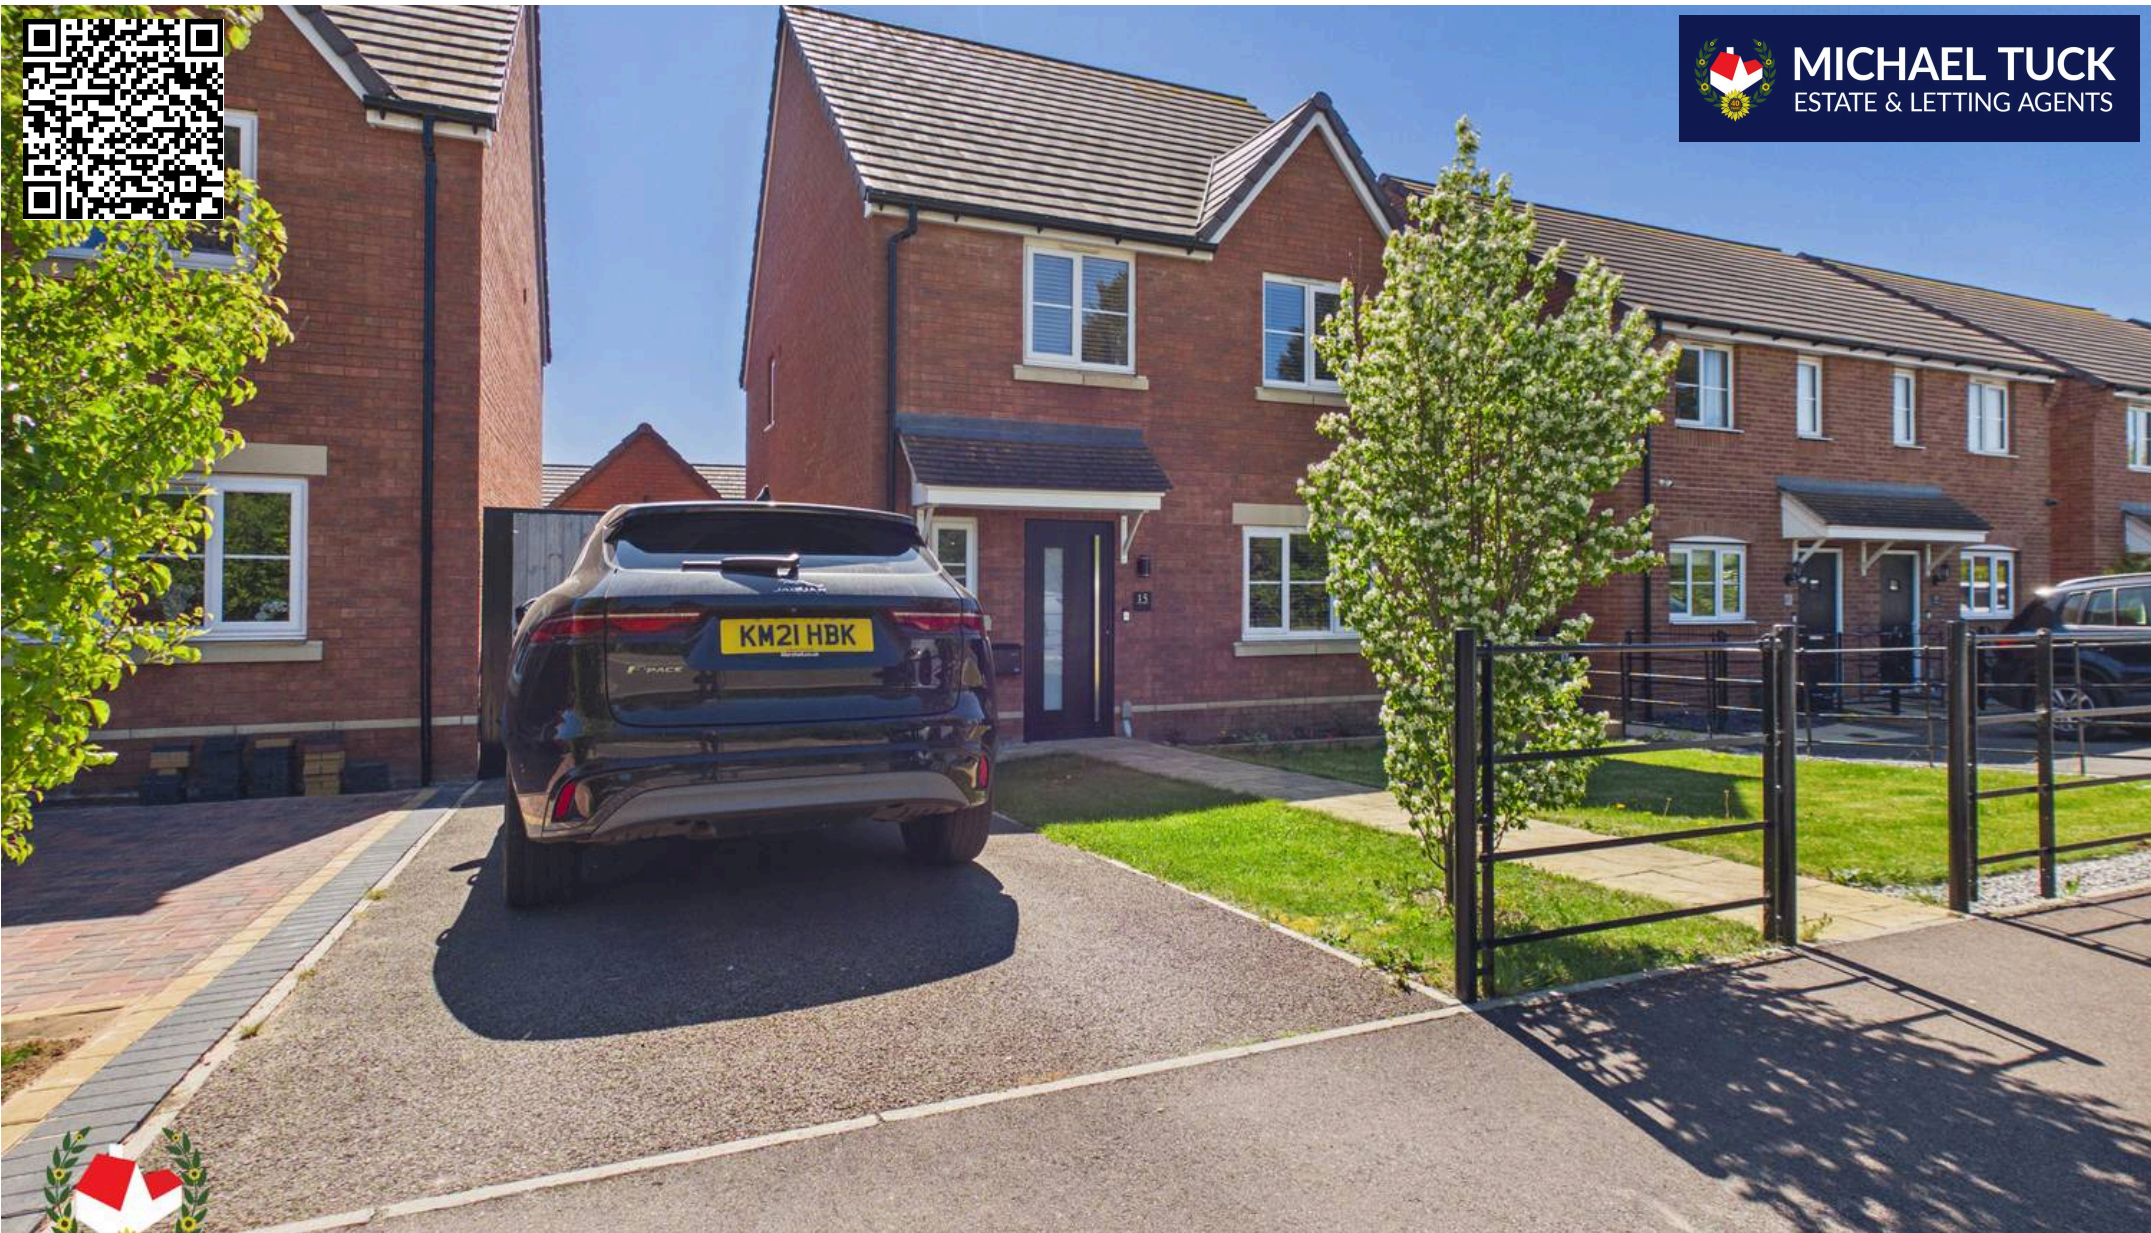

Michael Tuck Tewkesbury

4 Columbine Road, Walton Cardiff – GL20 7SP

01684 642642 • estates.tewkesbury@michaeltuck.co.uk • www.michaeltuck.co.uk



Important notice: Michael Tuck, its clients and any joints give notice that 1: They are not authorised to make or give any representations or warranties in relation to the property either here or elsewhere, either on their own behalf of their client or otherwise. They assume no responsibility for any statement that may be made in these particulars. These particulars do not form part of any offer or contract and must not be relied upon as statements or representation of fact. 2: Any areas, measurements or distances are approximate. The text, photographs and plans are for guidance only and are not necessarily comprehensive. It should not be assumed that the property has all necessary planning, building regulation or other consents and Michael Tuck have not tested any services, equipment or facilities. Purchasers must satisfy themselves by inspection or otherwise.