



MICHAEL TUCK
ESTATE & LETTING AGENTS



15 Knollys End, Quedgeley

Gloucester

£290,000

15 Knollys End

Quedgeley, Gloucester

A DETACHED Family Home in a CUL-DE-SAC Location available with NO ONWARD CHAIN!

Ground floor accommodation comprises of Entrance Hall, CLOAKROOM, Kitchen and Dining Room located to the front of the house, with a full width LOUNGE to the rear with "french" doors opening onto a CORNER PLOT Garden. Upstairs are THREE Bedrooms and a family bathroom.


The property further benefits from UPVC Double Glazing and Gas Radiator Central Heating, whilst externally is a Driveway providing off road parking for several vehicles, Covered CAR PORT and a Detached GARAGE.

Call 01452 543200 To View!

Council Tax band: C

Tenure: Freehold

- No Onward Chain
- Detached House
- Three Bedrooms
- Lounge, Dining Room and Kitchen
- Downstairs WC and Upstairs Family Bathroom
- UPVC Double Glazing & Gas Radiator Central Heating
- Front & Rear Gardens
- Driveway for Several Cars
- Coved Car Port and Detached Garage
- Energy rating TBC

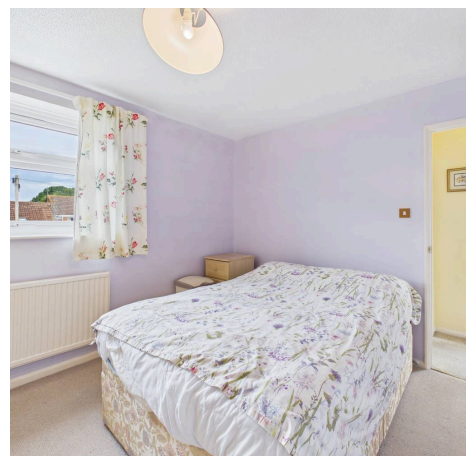

Entry

5' 2" x 4' 2" (1.57m x 1.27m)

Lounge

17' 0" x 9' 11" (5.19m x 3.01m)

Dining Room

9' 4" x 8' 10" (2.85m x 2.69m)

Kitchen

7' 10" x 7' 3" (2.40m x 2.20m)

WC

5' 2" x 3' 5" (1.57m x 1.04m)

Landing

8' 2" x 2' 11" (2.48m x 0.89m)

Bedroom One

11' 3" x 9' 7" (3.43m x 2.92m)

Bedroom Two

10' 2" x 8' 10" (3.09m x 2.68m)

Bedroom Three

7' 11" x 7' 6" (2.41m x 2.29m)


Bathroom


6' 2" x 5' 2" (1.89m x 1.58m)

Additional Information

Gas & Electric - Mains

Water & Sewerage - Mains

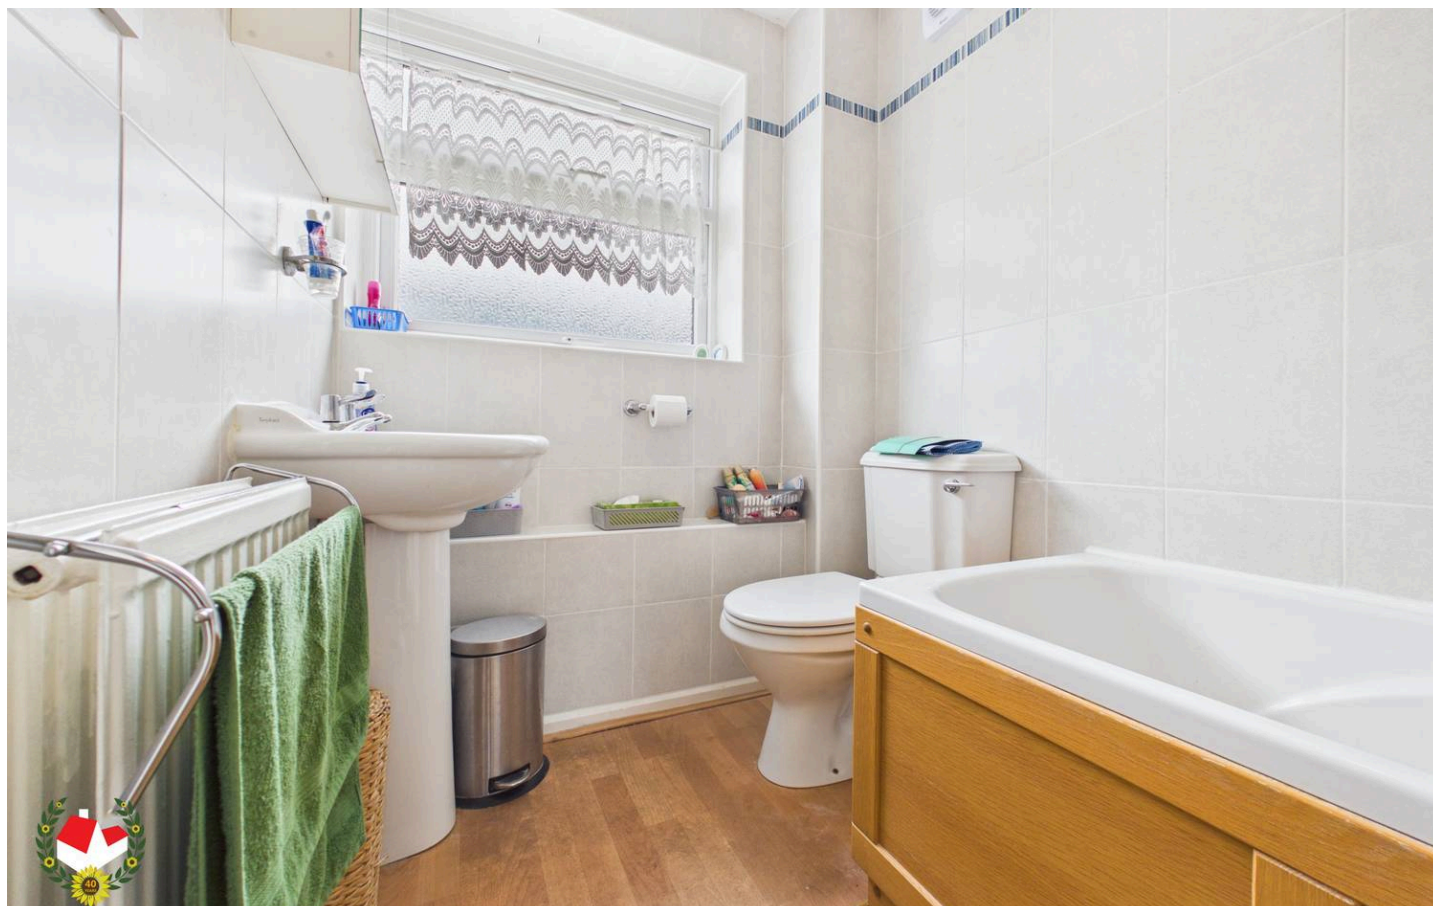


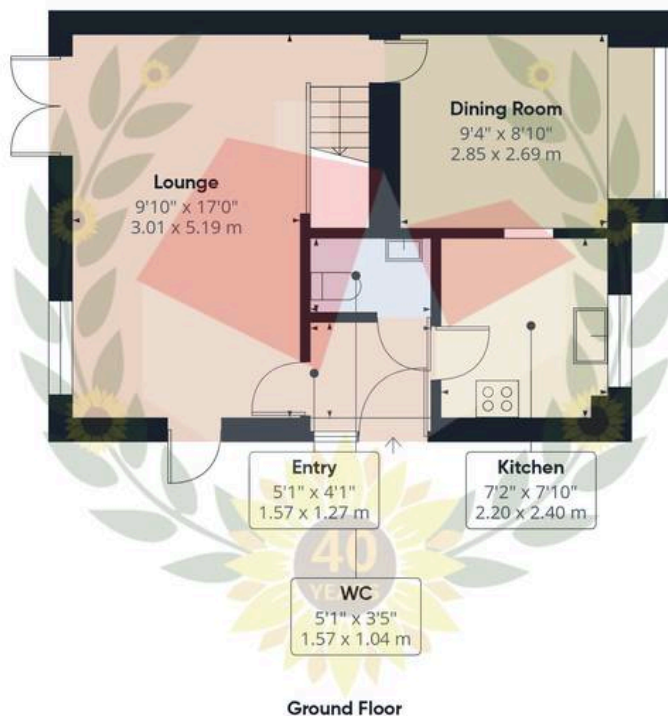

Ground Floor

Approximate total area⁽¹⁾

737 ft²
 68.5 m²

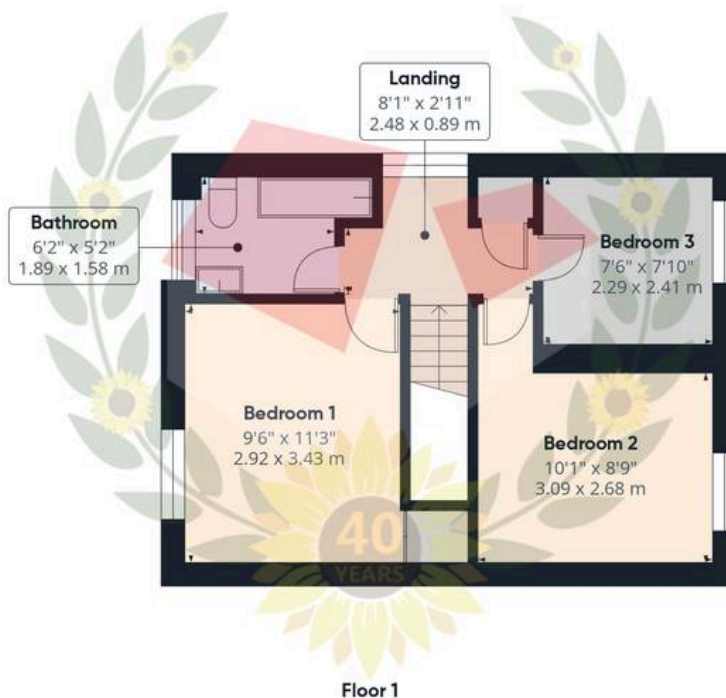

Floor 1



(1) Excluding balconies and terraces

Calculations reference the RICS IPMS 3C standard. Measurements are approximate and not to scale. This floor plan is intended for illustration only.



Michael Tuck Quedgeley

1 School Lane, Quedgeley - GL2 4PJ

01452 543200 • estates.quedgeley@michaeltuck.co.uk • www.michaeltuck.co.uk/



Important notice: Michael Tuck, its clients and any joints give notice that 1: They are not authorised to make or give any representations or warranties in relation to the property either here or elsewhere, either on their own behalf of their client or otherwise. They assume no responsibility for any statement that may be made in these particulars. These particulars do not form part of any offer or contract and must not be relied upon as statements or representation of fact. 2: Any areas, measurements or distances are approximate. The text, photographs and plans are for guidance only and are not necessarily comprehensive. It should not be assumed that the property has all necessary planning, building regulation or other consents and Michael Tuck have not tested any services, equipment or facilities. Purchasers must satisfy themselves by inspection or otherwise.